



HRAS - PROCUREMENT

REQUEST FOR QUOTATION  
Sealed Bidding

\_\_\_\_\_  
\_\_\_\_\_  
\_\_\_\_\_

PR No.: NCRO - 52431  
Date: 11/04/2022  
R.F.Q. No.: 202211-12078  
Delivery 30 CD upon receipt of WO

Gentleman:

Please quote hereunder your lowest possible price(s) for the following item(s) which is/are urgently needed by this office. It is requested that the quotation be signed, sealed or stamped and submitted to the Supply Section, Ground Floor Department of Trade and Industry, 361 Sen. Gil J. Puyat Avenue, Makati City, Metro Manila.

| NO | QUANTITY | UNIT | ARTICLE   | UNIT PRICE | TOTAL PRICE |
|----|----------|------|---|------------|-------------|
|    | 1.0      | UNIT | Provision of Services<br>Project: DTI OTOP OUTLET STORE<br>Location: Ayala Feliz, Marcos Highway, Marikina<br>Duration: 30 Calendar days<br><br>SCOPE OF WORK:<br>1 Interior Architectural Work<br>1.1 Floor Works : Supply and installation of artificial turf on existing floor slab (95.00sq.m.)<br><br>2 Wall Works<br>2.1 Supply and installation of new gypsum drywall partition with flat roller paint finish (32.00 sq.m.)<br>2.2 Supply and installation of sliding flush door complete with all necessary hardware and accessories. (1.00 set) |            |             |

Remarks Please specify lot price for each item. ABC is Php 950,000.

Prepared by: *Yusuf*

ILEEN P. VISTA  
ADMIN OFFICER IV

Very truly yours,  
*Mary Ann D. Yulas*  
MARY ANN D. YULAS  
SUPERVISING ADMIN.  
OFFICER

DTI SHOPPING COMMITTEE  
Department of Trade and Industry

As per your request, I/We have indicated the prices of the above mentioned articles on the Unit Price and Total Price columns.

Date Submitted

Signature over Printed Name  
POSITION:  
COMPANY:

1 / 6



HRAS - PROCUREMENT

REQUEST FOR QUOTATION  
Sealed Bidding

PR No.: NCRO - 52431

Date: 11/04/2022

R.F.Q. No.: 202211-12078

Delivery 30 CD upon receipt of WO

Gentleman:

Please quote hereunder your lowest possible price(s) for the following item(s) which is/are urgently needed by this office. It is requested that the quotation be signed, sealed or stamped and submitted to the Supply Section, Ground Floor Department of Trade and Industry, 361 Sen. Gil J. Puyat Avenue, Makati City, Metro Manila.

| NO | QUANTITY | UNIT | ARTICLE   | UNIT PRICE | TOTAL PRICE |
|----|----------|------|---|------------|-------------|
|    |          |      | 3 Special Items<br>3.1 Supply and installation of the following:<br>3.2 Back of Cashier Signage: Built up acrylic with LED light (as per standard and recommended size) (1.00 set)<br>3.3 Store Front: Built up acrylic with LED light (as per standard and recommended size) (1.00 set)<br><br>4 Engineering Works<br>4.1 Electrical Works<br>4.2 Supply and installation of all necessary electrical lines and devices including all roughing ins and accessories as required by the new layout and design (1.00 lot)<br>4.3 Supply and installation of the following lighting fixtures:<br>4.3.1 Daisy Light (using 5W LED fixtures every 1.0 M) (30 l.m.) |            |             |

Remarks Please specify lot price for each item. ABC is Php 950,000.

Prepared by: *Quote*

IILEEN P. VISTA

ADMIN OFFICER IV

Very truly yours,

*Mary Ann D. Yulas*  
MARY ANN D. YULAS  
SUPERVISING ADMIN.  
OFFICER

DTI SHOPPING COMMITTEE

Department of Trade and Industry

As per your request, I/We have indicated the prices of the above mentioned articles on the Unit Price and Total Price columns.

Date Submitted

Signature over Printed Name

POSITION:

COMPANY:

2 / 6

HUMAN RESOURCE AND ADMINISTRATIVE SERVICE

G/F, Trade and Industry Building, 361 Sen Gil J. Puyat Ave., City of Makati\* 1200 Philippines  
Tels. (632) 751-4997, 751-0384 loc. 2111, Fax (632) 895-3515, e-mail: [procurement@dti.gov.ph](mailto:procurement@dti.gov.ph)





HRAS - PROCUREMENT

REQUEST FOR QUOTATION  
Sealed Bidding

PR No.: NCRO - 52431  
Date: 11/04/2022  
R.F.Q. No.: 202211-12078  
Delivery 30 CD upon receipt of WO

Gentleman:

Please quote hereunder your lowest possible price(s) for the following item(s) which is/are urgently needed by this office. It is requested that the quotation be signed, sealed or stamped and submitted to the Supply Section, Ground Floor Department of Trade and Industry, 361 Sen. Gil J. Puyat Avenue, Makati City, Metro Manila.

| NO | QUANTITY | UNIT | ARTICLE   | UNIT PRICE | TOTAL PRICE |
|----|----------|------|---|------------|-------------|
|    |          |      | 4.3.2 300mm x 1200mm LED suspended light fixture (2.00 sets)<br><br>5 General Requirements<br>5.1 Permits (1.00 lot)<br>***Kindly see the attached proposed lay out plan for reference<br><br>Provision of Services<br>Project: DTI OTOP OUTLET STORE<br>Location: Alabang Town Center, Muntinlupa City<br>Duration: 30 Calendar days<br><br>SCOPE OF WORK:<br>1. Floor Works<br>1.1 Retain and repair existing floor finish (10% of existing finish only) (6.00 sq. m.)<br>2. Wall Works |            |             |
|    | 1.0      | UNIT |   |            |             |

Remarks Please specify lot price for each item. ABC is Php 950,000.

Prepared by: *Ileen P. Vista*  
ILEEN P. VISTA  
ADMIN OFFICER IV

Very truly yours,  
*Mary Ann D. Yulas*  
MARY ANN D. YULAS  
SUPERVISING ADMIN.  
OFFICER

DTI SHOPPING COMMITTEE  
Department of Trade and Industry

As per your request, I/We have indicated the prices of the above mentioned articles on the Unit Price and Total Price columns.

Date Submitted

Signature over Printed Name  
POSITION:  
COMPANY:

3 / 6



HRAS - PROCUREMENT

REQUEST FOR QUOTATION  
Sealed Bidding

PR No.: NCRO - 52431

Date: 11/04/2022

R.F.Q. No.: 202211-12078

Delivery 30 CD upon receipt of WO

Gentleman:

Please quote hereunder your lowest possible price(s) for the following item(s) which is/are urgently needed by this office. It is requested that the quotation be signed, sealed or stamped and submitted to the Supply Section, Ground Floor Department of Trade and Industry, 361 Sen. Gil J. Puyat Avenue, Makati City, Metro Manila.

| NO | QUANTITY | UNIT | ARTICLE   | UNIT PRICE | TOTAL PRICE |
|----|----------|------|---|------------|-------------|
|    |          |      | 2.1 Retain and repair existing partitions (14.00 sq.m.)<br>2.2 Supply and installation of sliding flush door complete with all necessary hardware and accessories (1.00 set)<br>2.3 Retain/repair/repaint existing shelves<br><br>3. Ceiling Works<br>3.1 Rehabilitation of existing ceiling finishes as may be affected by the new layout and design (40% of existing ceiling) (22.00 sq.m.)<br>4. Painting Works<br>4.1 High gloss roller paint finish for all wall surface (175.00 sq.m.)<br>4.2 Flat gloss roller paint finish for all ceiling surface (55.00 sq.m.)<br><br>5. Special Items |            |             |

Remarks Please specify lot price for each item. ABC is Php 950,000.

Prepared by:

*yveth*  
ILEEN P. VISTA  
ADMIN OFFICER IV

Very truly yours,

*Mary Ann D. Yulas*  
MARY ANN D. YULAS  
SUPERVISING ADMIN.  
OFFICER

DTI SHOPPING COMMITTEE

Department of Trade and Industry

As per your request, I/We have indicated the prices of the above mentioned articles on the Unit Price and Total Price columns.

Date Submitted

Signature over Printed Name

POSITION:

COMPANY:

4 / 6

HUMAN RESOURCE AND ADMINISTRATIVE SERVICE

G/F, Trade and Industry Building, 361 Sen Gil J. Puyat Ave., City of Makati\* 1200 Philippines  
Tels. (632) 751-4997, 751-0384 loc. 2111, Fax (632) 895-3515, e-mail: procurement@dti.gov.ph





HRAS - PROCUREMENT

REQUEST FOR QUOTATION  
Sealed Bidding

PR No.: NCRO - 52431

Date: 11/04/2022

R.F.Q. No.: 202211-12078

Delivery 30 CD upon receipt of WO

Gentleman:

Please quote hereunder your lowest possible price(s) for the following item(s) which is/are urgently needed by this office. It is requested that the quotation be signed, sealed or stamped and submitted to the Supply Section, Ground Floor Department of Trade and Industry, 361 Sen. Gil J. Puyat Avenue, Makati City, Metro Manila.

| NO | QUANTITY | UNIT | ARTICLE   | UNIT PRICE | TOTAL PRICE |
|----|----------|------|---|------------|-------------|
|    |          |      | Supply and installation of the following:<br>5.1 Front Long Signage: Built up acrylic with LED light (as per standard and recommended size) (1.00 set)<br>5.2 Store Front: Built up acrylic with LED light (as per standard and recommended size) (1.00 set)<br>5.3 Glass Door Lock (entrance) (1.00 set)<br>6. Sink and Mini Pantry<br>6.1 Removal of sink and restoration of countertop (1.00 lot)<br>7. Engineering Works<br>7.1. Supply and installation of all necessary electrical lines and devices including all roughing ins and accessories as required by the new layout and designs (1.00 lot) |            |             |

Remarks Please specify lot price for each item. ABC is Php 950,000.

Prepared by:

ILEEN P. VISTA  
ADMIN OFFICER IV

Very truly yours,

MARY ANN D. YULAS  
SUPERVISING ADMIN.  
OFFICER

DTI SHOPPING COMMITTEE

Department of Trade and Industry

As per your request, I/We have indicated the prices of the above mentioned articles on the Unit Price and Total Price columns.

Date Submitted

Signature over Printed Name

POSITION:

COMPANY:

5 / 6

HUMAN RESOURCE AND ADMINISTRATIVE SERVICE

G/F, Trade and Industry Building, 361 Sen Gil J. Puyat Ave., City of Makati\* 1200 Philippines  
Tels. (632) 751-4997, 751-0384 loc. 2111, Fax (632) 895-3515, e-mail:procurement@dti.gov.ph



HRAS - PROCUREMENT

REQUEST FOR QUOTATION  
Sealed Bidding

PR No.: NCRO - 52431

Date: 11/04/2022

R.F.Q. No.: 202211-12078

Delivery 30 CD upon receipt of WO

Gentleman:

Please quote hereunder your lowest possible price(s) for the following item(s) which is/are urgently needed by this office. It is requested that the quotation be signed, sealed or stamped and submitted to the Supply Section, Ground Floor Department of Trade and Industry, 361 Sen. Gil J. Puyat Avenue, Makati City, Metro Manila.

| NO | QUANTITY | UNIT | ARTICLE   | UNIT PRICE | TOTAL PRICE |
|----|----------|------|---|------------|-------------|
|    |          |      | 8. Supply and installation of the following lighting fixtures:<br>8.1 300mm X 1200mm LED panel light (3.00 sets)<br>8.2 LED Exit light (1.00 set)<br>8.3 LED Emergency Light (1.00 set)<br>8.4 3 X 9 W LED Track Light (1500mm length) (4 .00 sets)<br><br>9 General Requirements<br>9.1 Permits (1.00 lot)<br><br>***Kindly see the attached proposed lay out plan for reference |            |             |

\*\*\*\*\*NOTHING FOLLOWS\*\*\*\*\*

Remarks Please specify lot price for each item. ABC is Php 950,000.

Prepared by:

*Ileen P. Vista*  
ILEEN P. VISTA  
ADMIN OFFICER IV

Very truly yours,

*Mary Ann D. Yulas*  
for MARY ANN D. YULAS  
SUPERVISING ADMIN.  
OFFICER

DTI SHOPPING COMMITTEE

Department of Trade and Industry

As per your request, I/We have indicated the prices of the above mentioned articles on the Unit Price and Total Price columns.

Date Submitted

Signature over Printed Name

POSITION:

COMPANY:

6 / 6

HUMAN RESOURCE AND ADMINISTRATIVE SERVICE


G/F, Trade and Industry Building, 361 Sen Gil J. Puyat Ave., City of Makati\* 1200 Philippines  
Tels. (632) 751-4997, 751-0384 loc. 2111, Fax (632) 895-3515, e-mail:procurement@dti.gov.ph

[illegible]


|         |   |        |       |  |  |  |  |  |
|---------|---|--------|-------|--|--|--|--|--|
| 1.4     | <b>Ceiling Works</b>   |        |       |  |  |  |  |  |
| 1.4.1   | Rehabilitation of existing ceiling finishes<br>as may be affected by the new layout<br>and design (40% of existing ceiling)                                        | 22.00  | sq.m. |  |  |  |  |  |
| 1.5     | <b>Painting Works</b>   |        |       |  |  |  |  |  |
| 1.5.1   | <b>Wall Works</b>   |        |       |  |  |  |  |  |
| 1.5.1.1 | High gloss roller paint finish for all<br>wall surface   | 175.00 | sq.m. |  |  |  |  |  |
| 1.5.2   | <b>Wall Works</b>   |        |       |  |  |  |  |  |
| 1.5.2.1 | Flat gloss roller paint finish for all<br>ceiling surface   | 55.00  | sq.m. |  |  |  |  |  |
| 1.6     | <b>Special Items</b>   |        |       |  |  |  |  |  |
| 1.6.1   | Supply and installation of the following:   |        |       |  |  |  |  |  |
| 1.6.1.1 | Front Long Signage (As per standard and recommended size)   | 1.00   | set   |  |  |  |  |  |
| 1.6.1.2 | Store Front Signage - Built up acrylic with Led Light (As per   | 1.00   | set   |  |  |  |  |  |
| 1.6.1.3 | Glass Door (Entrance)   | 1.00   | set   |  |  |  |  |  |
| 1.7     | <b>Sink and Mini Pantry</b>   |        |       |  |  |  |  |  |
| 1.7.1   | Removal of sink and restoration of countertop   | 1.00   | lot   |  |  |  |  |  |
| 2       | <b>Engineering Works</b>   |        |       |  |  |  |  |  |
| 2.1     | <b>Electrical Works</b>   |        |       |  |  |  |  |  |
| 2.1.1   | Supply and installation of all necessary<br>electrical lines and devices including<br>all roughing ins and accessories as<br>required by the new layout and design | 1.00   | lot   |  |  |  |  |  |
| 2.1.2   | Supply and installation of the following   |        |       |  |  |  |  |  |




|         |                                        |      |      |  |  |  |  |  |
|---------|----------------------------------------|------|------|--|--|--|--|--|
|         | lighting fixtures                      |      |      |  |  |  |  |  |
| 2.1.2.2 | 300mm x 1200mm LED panel light         | 3.00 | sets |  |  |  |  |  |
| 2.1.2.3 | LED Exit Light                         | 1.00 | set  |  |  |  |  |  |
| 2.1.2.4 | LED Emergency Light                    | 1.00 | set  |  |  |  |  |  |
| 2.1.2.5 | 3 x 9W LED track light (1500mm length) | 4.00 | sets |  |  |  |  |  |
|         |                                        |      |      |  |  |  |  |  |
|         |                                        |      |      |  |  |  |  |  |
|         |                                        |      |      |  |  |  |  |  |
|         | <b>GRAND TOTAL</b>                     |      |      |  |  |  |  |  |
|         |                                        |      |      |  |  |  |  |  |

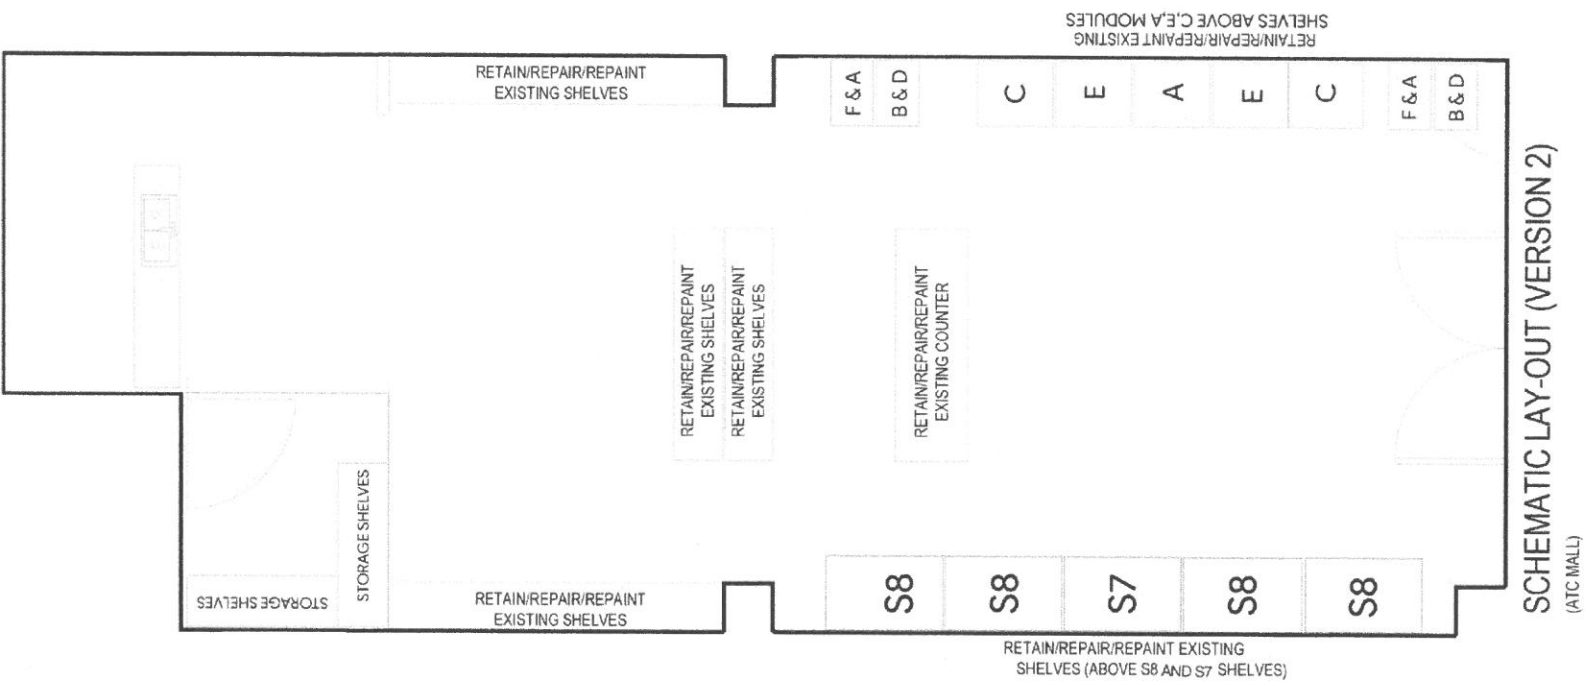

SCHEMATIC LAY-OUT (VERSION 2)  
(ATC MALL)

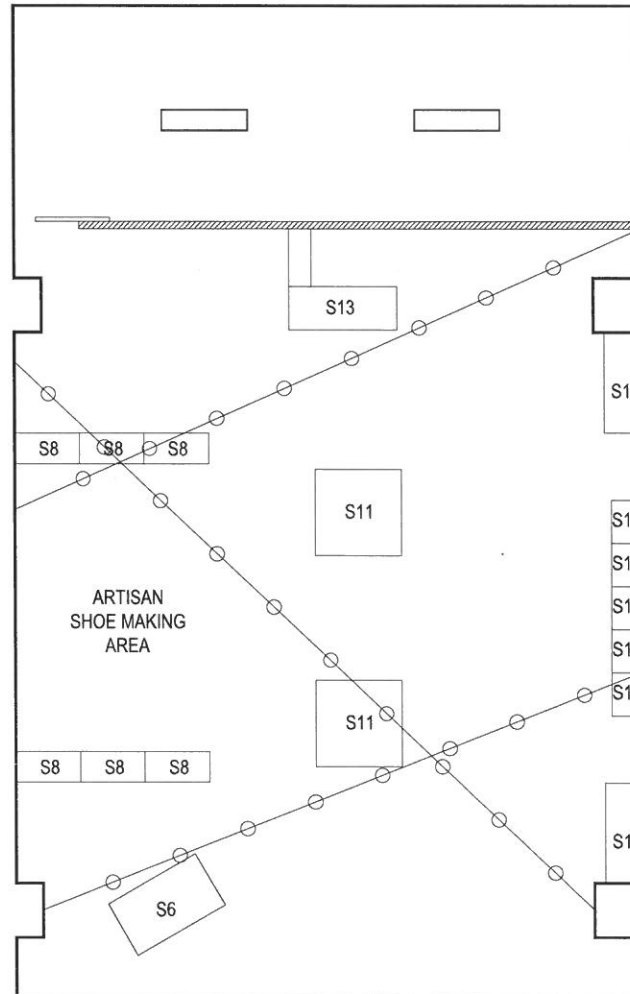

**SCHEMATIC LIGHTING LAY-OUT**  
(FELIZ MALL)

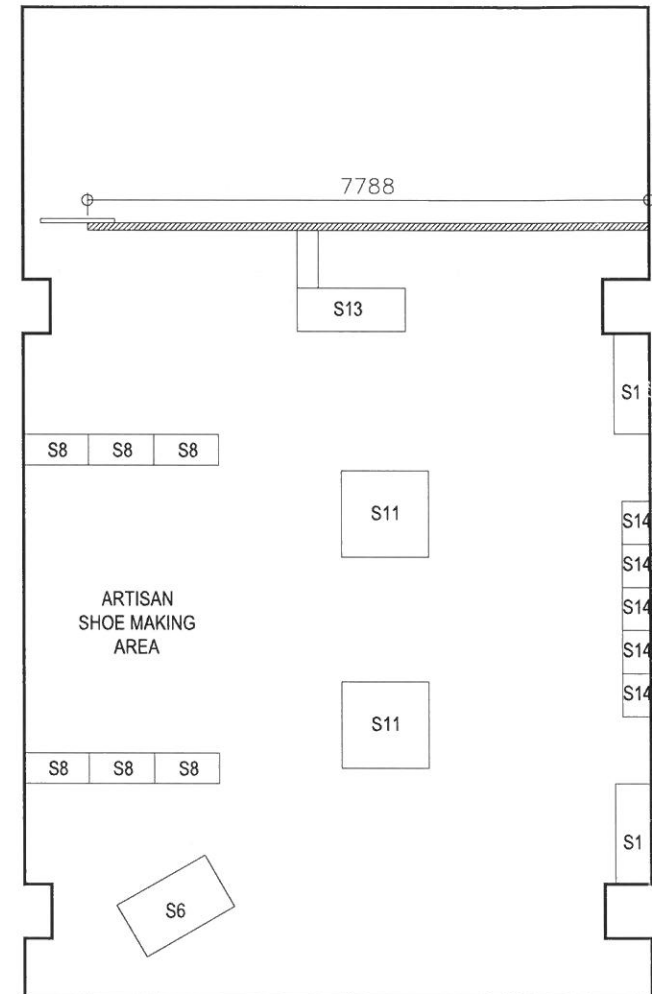

**SCHEMATIC LAY-OUT**  
(FELIZ MALL)

|                                                                  |  |   |  |                                    |                                         |                |                                     |
|------------------------------------------------------------------|--|---|--|------------------------------------|-----------------------------------------|----------------|-------------------------------------|
| <b>JAY R. TRONCALES</b><br>ARCHITECT                             |  | THE COPYRIGHT OF THIS DRAWING AND DESIGN REMAINS THE PROPERTY OF THE ARCHITECT AND NO PORTION MAY BE USED OR REPRODUCED INTO THE WRITTEN CONSENT OF THE ARCHITECT. DO NOT SCALE DRAWING. ALL DIMENSIONS ARE SHOWN IN METERS. ANY DISCREPANCY ON THIS SHEET MUST BE VERIFIED WITH THE ARCHITECT AND/OR THE ENGINEER. |  | REVISIONS<br>DATE<br>PROJECT TITLE | OWNER<br>DEPARTMENT OF TRADE & INDUSTRY | SHEET CONTENTS | SHEET NO.<br>A 000<br>ARCHITECTURAL |
| UNIT 11000 V. MADRIGAL BLDG. AYALA AVE. MAKATI CITY 0917-5218025 |  | JERICO JOSEPH R. TRONCALES<br>PTR 0763880 DATE 01/13/2022 G.C.<br>PRC 12935 TIN 189-361473   |  |                                    |                                         |                |                                     |