



HRAS - PROCUREMENT

REQUEST FOR QUOTATION
Sealed Bidding

PR No.: NCRO - 49390
Date: 09/21/2022
R.F.Q. No.: 202209-11543
Delivery 45 CD upon receipt of WO

Gentleman:

Please quote hereunder your lowest possible price(s) for the following item(s) which is/are urgently needed by this office. It is requested that the quotation be signed, sealed or stamped and submitted to the Supply Section, Ground Floor Department of Trade and Industry, 361 Sen. Gil J. Puyat Avenue, Makati City, Metro Manila.

NO	QUANTITY	UNIT	ARTICLE	UNIT PRICE	TOTAL PRICE
	1.0	UNIT	Provision of Services Construction of bamboo multi-purpose structure 5 meters x 13 meters Scope of Work Structural works: -Erection of metal pipe posts -Fabrication and installation of metal trusses, tension rods and other roof framing components. Excavation and concreting: -Limited only to digging of holes for the erection of foundations for the metal pipe posts. Painting works: -Painting of all metal framing and metal post using automotive lacquer primer paint.		

Remarks All items should be treated as one lot. ABC is Php 350,000.

Prepared by: *Ileen P. Vista*
ILEEN P. VISTA
ADMIN OFFICER IV

Very truly yours, *9/27*
Mary Ann D. Yulas
MARY ANN D. YULAS
SUPERVISING ADMIN. OFFICER *88*

DTI SHOPPING COMMITTEE
Department of Trade and Industry

As per your request, I/We have indicated the prices of the above mentioned articles on the Unit Price and Total Price columns.

Date Submitted

Signature over Printed Name

POSITION: _____

COMPANY: _____



HRAS - PROCUREMENT

REQUEST FOR QUOTATION
Sealed Bidding

PR No.: NCRO - 49390

Date: 09/21/2022

R.F.Q. No.: 202209-11543

Delivery 45 CD upon receipt of WO

Gentleman:

Please quote hereunder your lowest possible price(s) for the following item(s) which is/are urgently needed by this office. It is requested that the quotation be signed, sealed or stamped and submitted to the Supply Section, Ground Floor Department of Trade and Industry, 361 Sen. Gil J. Puyat Avenue, Makati City, Metro Manila.

Table with 5 columns: NO, QUANTITY, UNIT, ARTICLE, UNIT PRICE, TOTAL PRICE. Row 1: Roofing works: -Supply and installation of new roofing using gauge 24 long span pre-painted roofing including all bended materials and all necessary hardware and accessories. Not included: -Dismantling and demolition, -Floor works, -Wall works, -Ceiling works, -Glass works, -Electrical works, -Plumbing works. refer to attached layout and scope of work delivery term: 45 days

Remarks All items should be treated as one lot. ABC is Php 350,000.

Prepared by: ILEEN P. VISTA ADMIN OFFICER IV

Very truly yours, MARY ANN D. YULAS SUPERVISING ADMIN. OFFICER

DTI SHOPPING COMMITTEE Department of Trade and Industry

As per your request, I/We have indicated the prices of the above mentioned articles on the Unit Price and Total Price columns.

Date Submitted

Signature over Printed Name

POSITION:

COMPANY:



HRAS - PROCUREMENT

REQUEST FOR QUOTATION
Sealed Bidding

PR No.: NCRO - 49390

Date: 09/21/2022

R.F.Q. No.: 202209-11543

Delivery 45 CD upon receipt of WO

Gentleman:

Please quote hereunder your lowest possible price(s) for the following item(s) which is/are urgently needed by this office. It is requested that the quotation be signed, sealed or stamped and submitted to the Supply Section, Ground Floor Department of Trade and Industry, 361 Sen. Gil J. Puyat Avenue, Makati City, Metro Manila.

Table with 5 columns: NO, QUANTITY, UNIT, ARTICLE, UNIT PRICE, TOTAL PRICE. Includes a note with 4 instructions regarding the quotation process and site inspection requirements.

*****NOTHING FOLLOWS*****

Remarks All items should be treated as one lot. ABC is Php 350,000.

Prepared by: ILEEN P. VISTA ADMIN OFFICER IV

Very truly yours, MARY ANN D. YULAS SUPERVISING ADMIN. OFFICER

DTI SHOPPING COMMITTEE
Department of Trade and Industry


As per your request, I/We have indicated the prices of the above mentioned articles on the Unit Price and Total Price columns.


Date Submitted

Signature over Printed Name




POSITION:


COMPANY:

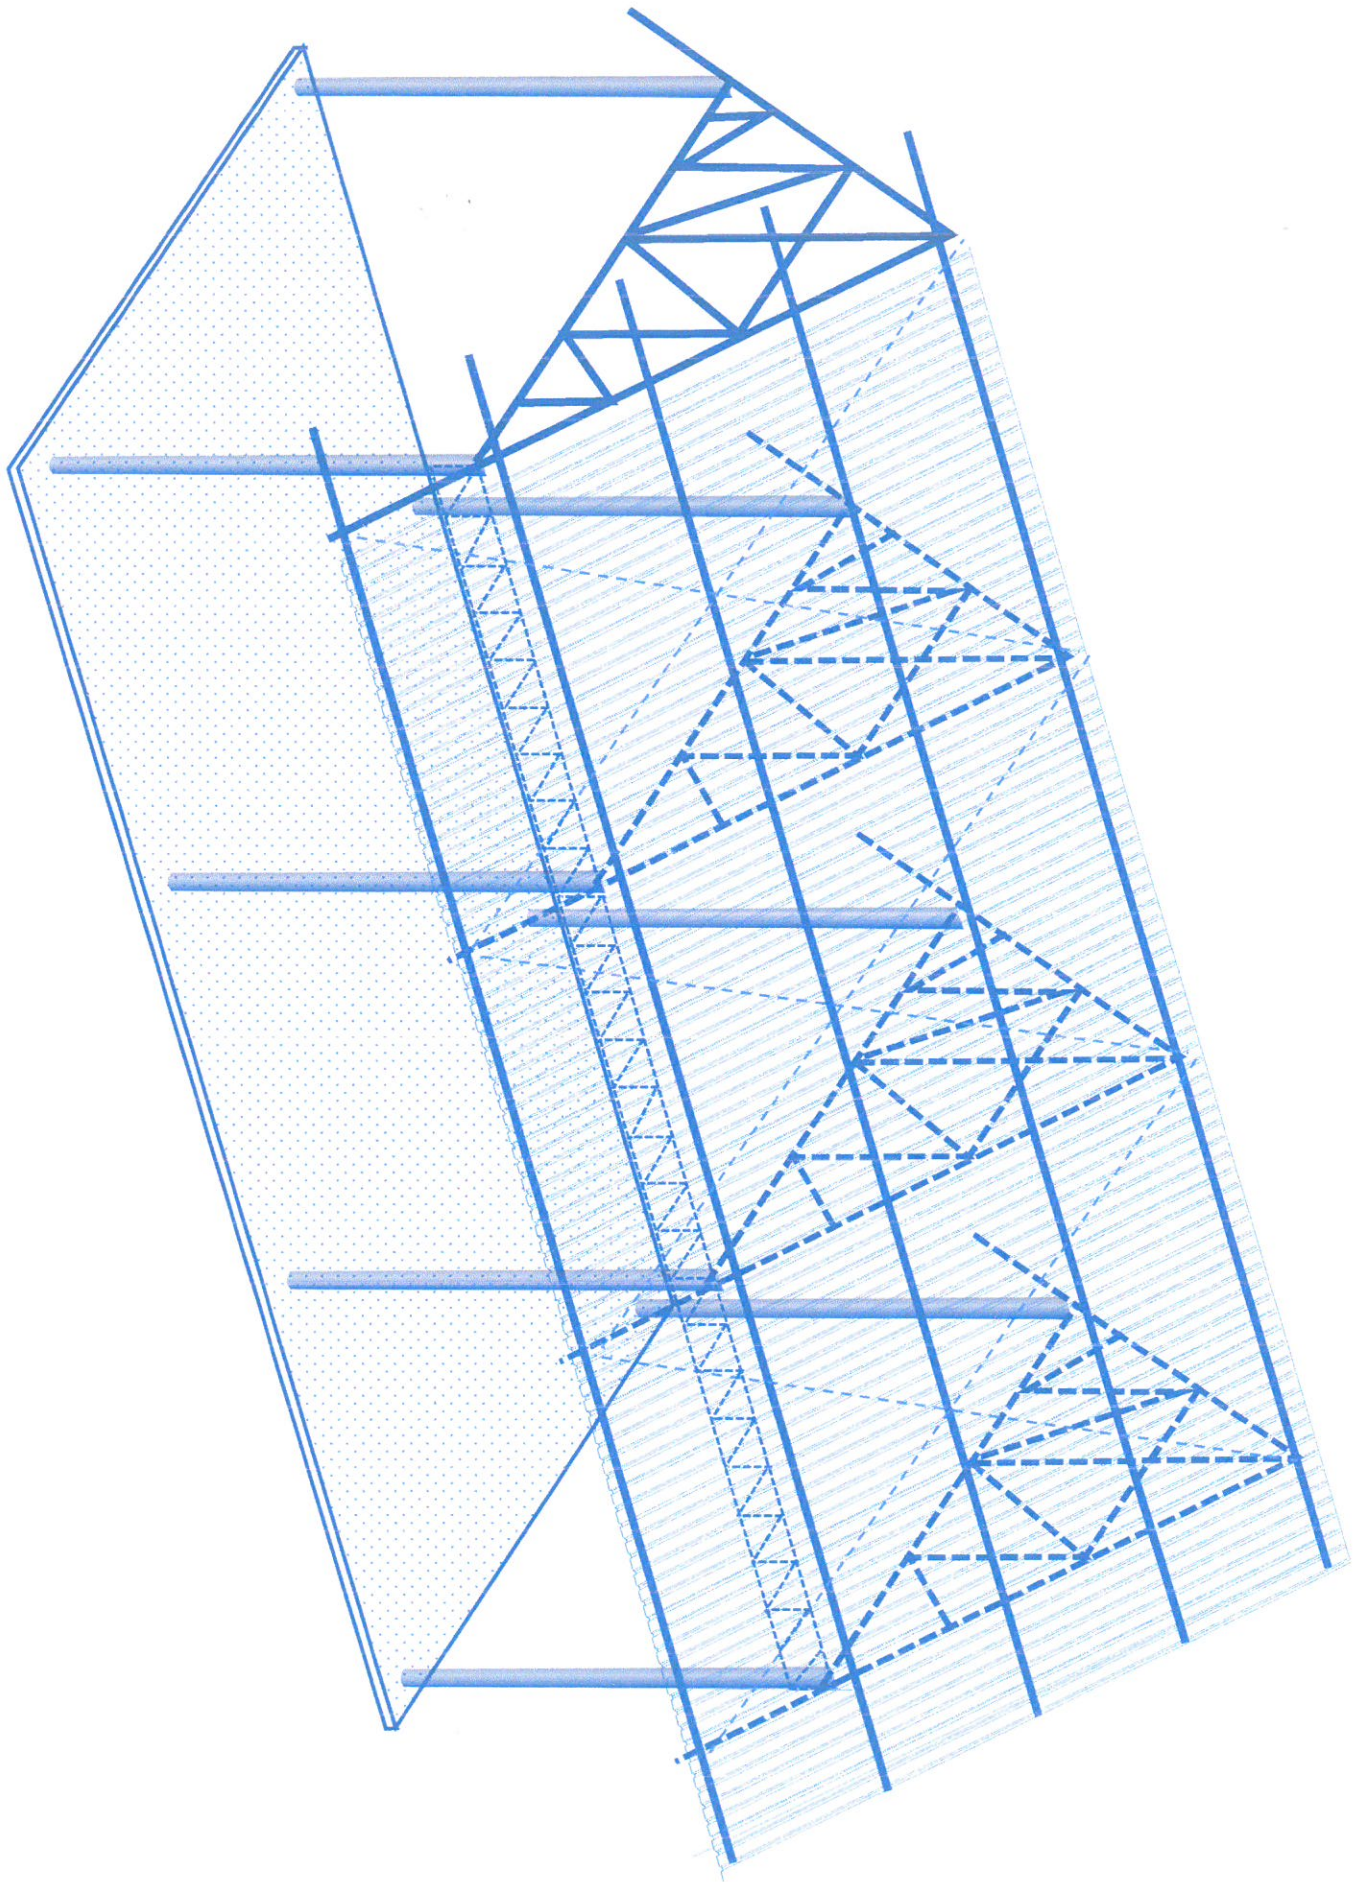

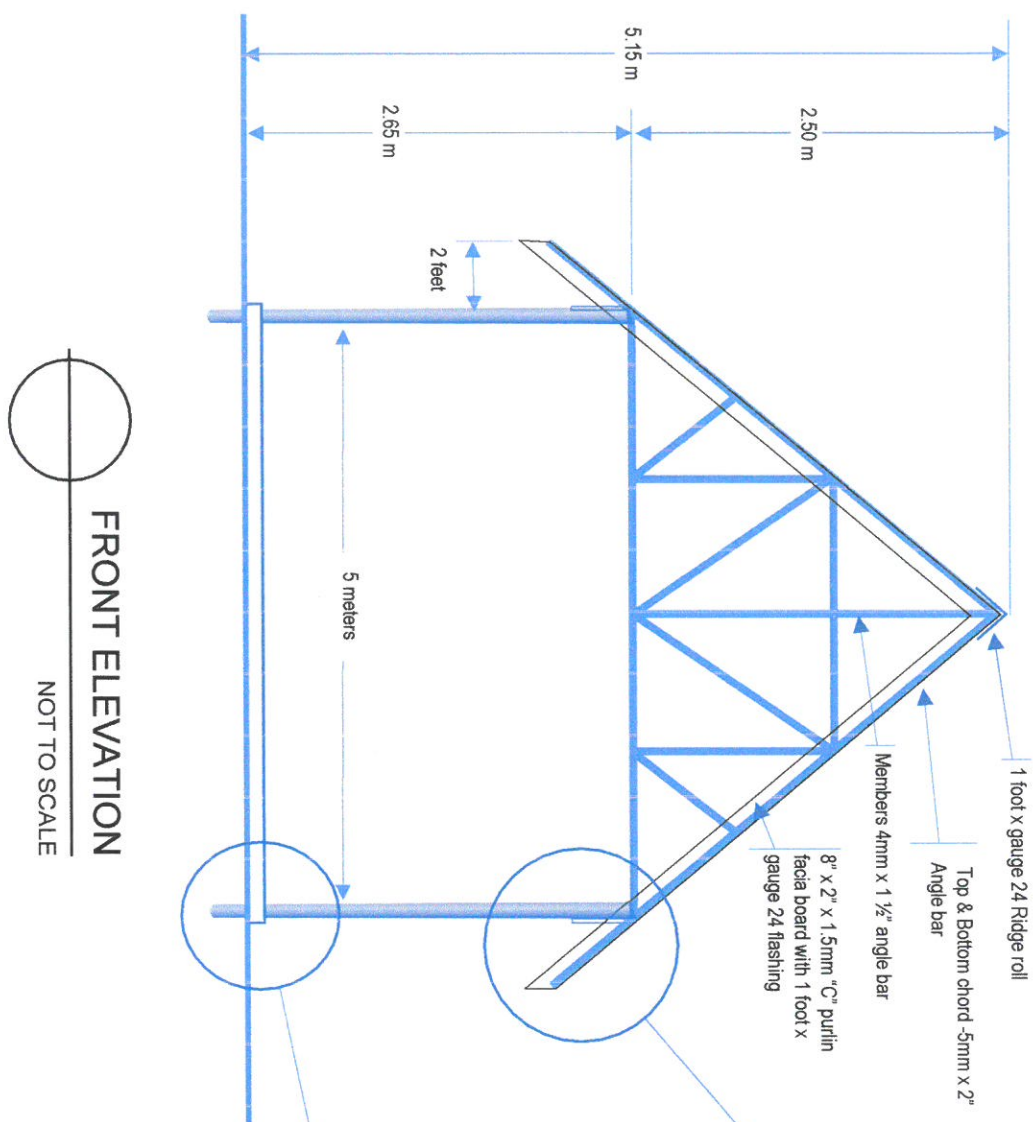

FRONT ELEVATION
NOT TO SCALE

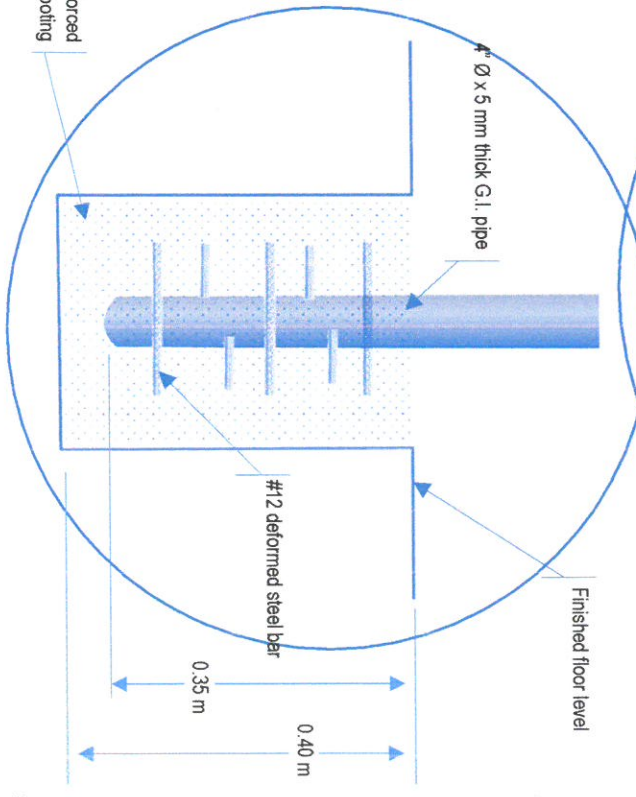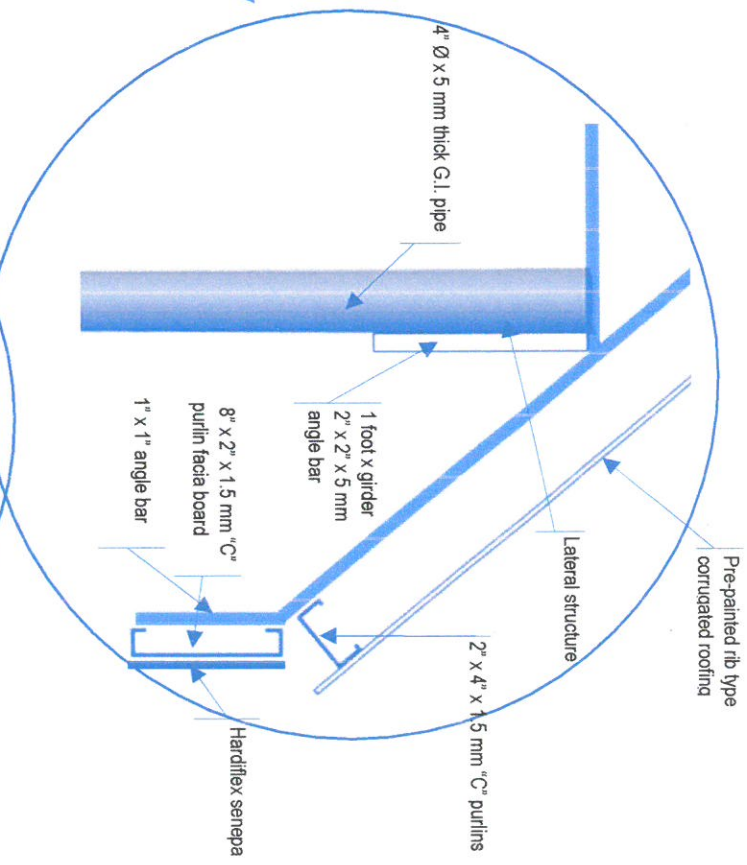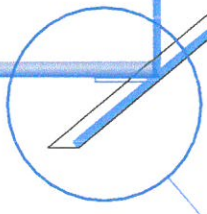

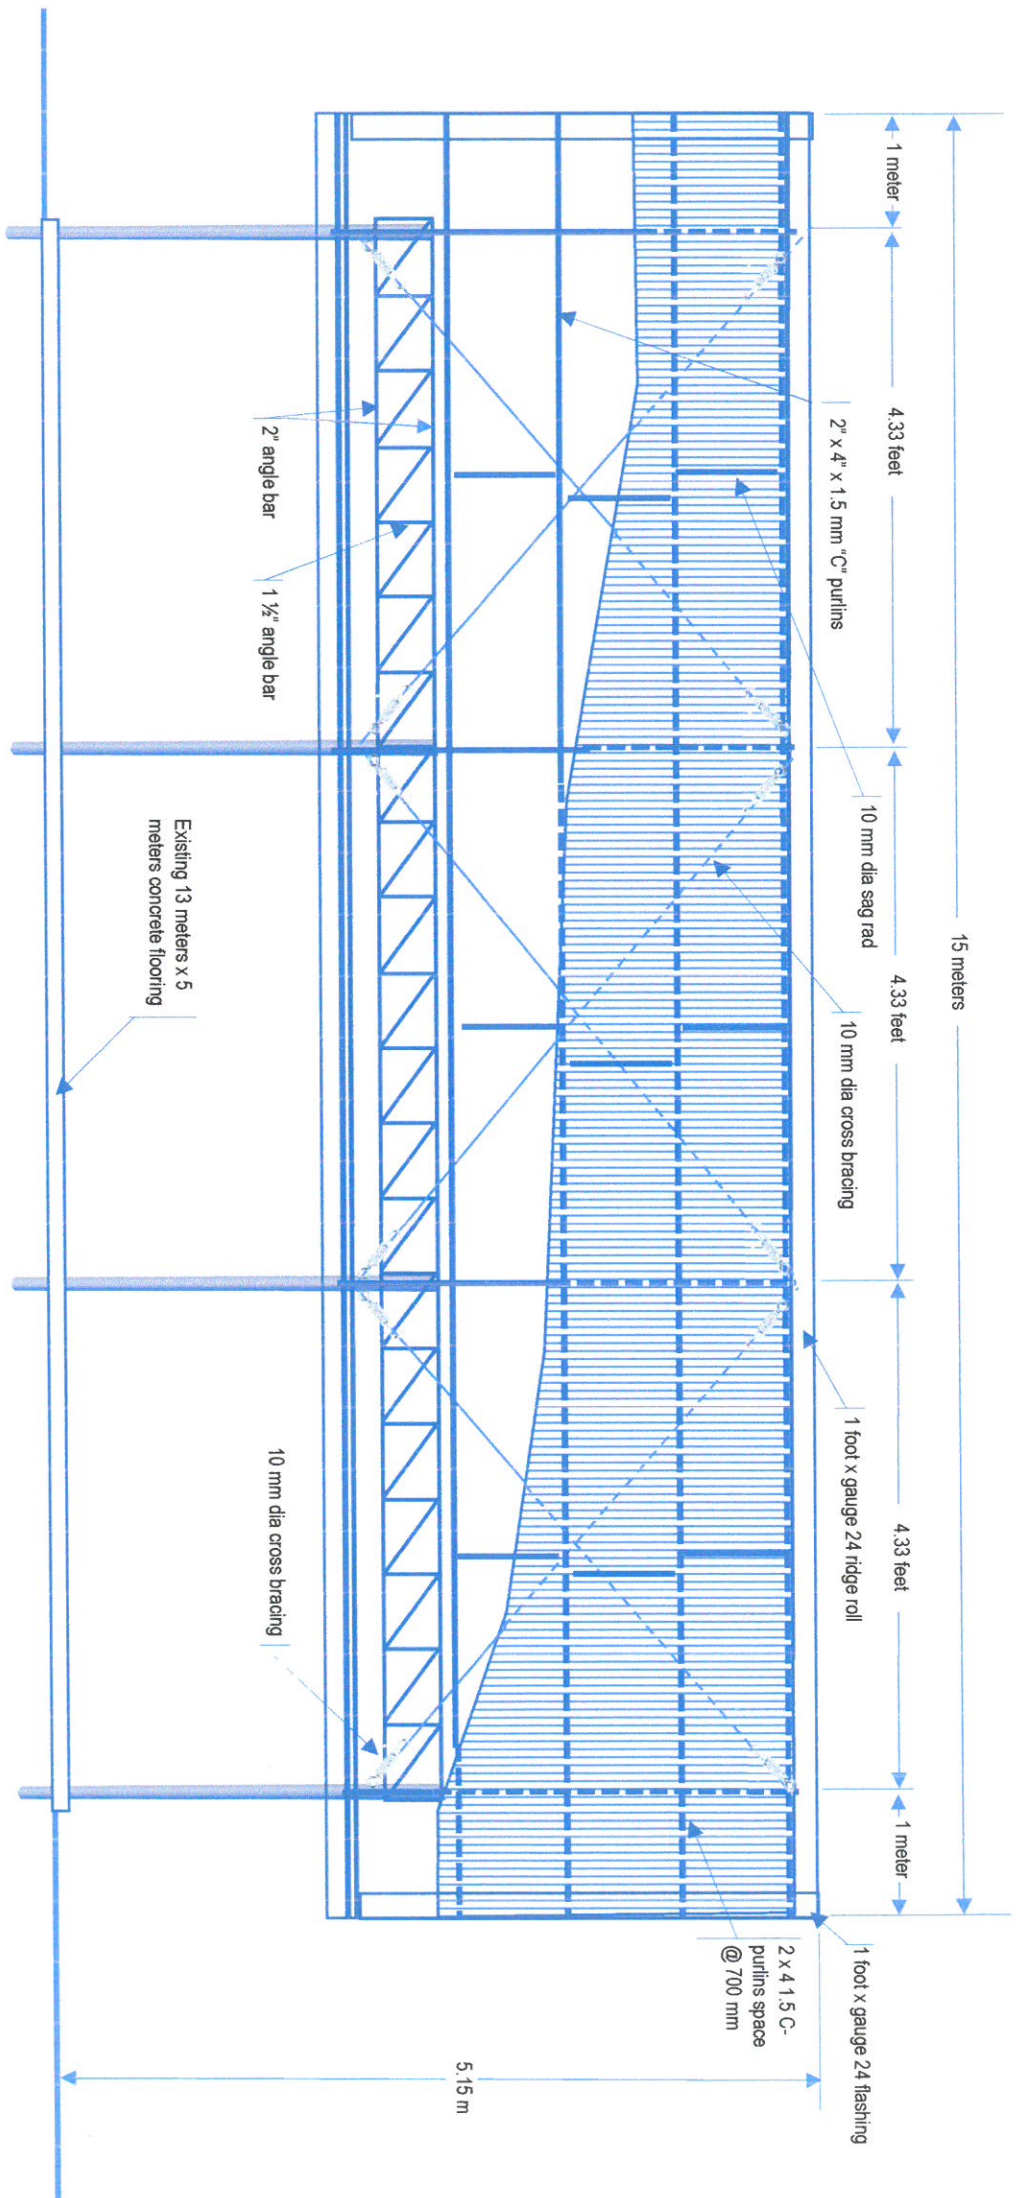



SIDE ELEVATION

 NOT TO SCALE