

ARCHITECT

0917-5218/02\$

JERICH O JOSEPH R. TRONCALLES

|     |         |      |                 |
|-----|---------|------|-----------------|
| PTR | 0163060 | DATE | 01/12/2022 Q.C. |
|-----|---------|------|-----------------|

|     |       |     |             |
|-----|-------|-----|-------------|
| PNC | 12935 | TIN | 169-061-073 |
|-----|-------|-----|-------------|

THE COPYRIGHT OF THIS DRAWING AND OF SUCH

REMAINS THE PROPERTY OF THE ARCHITECT  
AND NO PORTION MAY BE REUSED

OR REPRODUCED WITH THE WRITTEN CONSENT OF THE AUTHOR.

ON THE ARCHITECT, DONOT  
SCALE DRAWING. ALL DIMENSIONS ARE SHOWN

IN METERS, ANY DISCREPANCY ON THIS SHEET  
MUST BE VERIFIED WITH THE ARCHITECT AND/OR

THE ENGINEER.

REMARKS

DATE \_\_\_\_\_

1000

11


1

1


DEPARTMENT OF  
TRADE & INDUSTRY

A 000



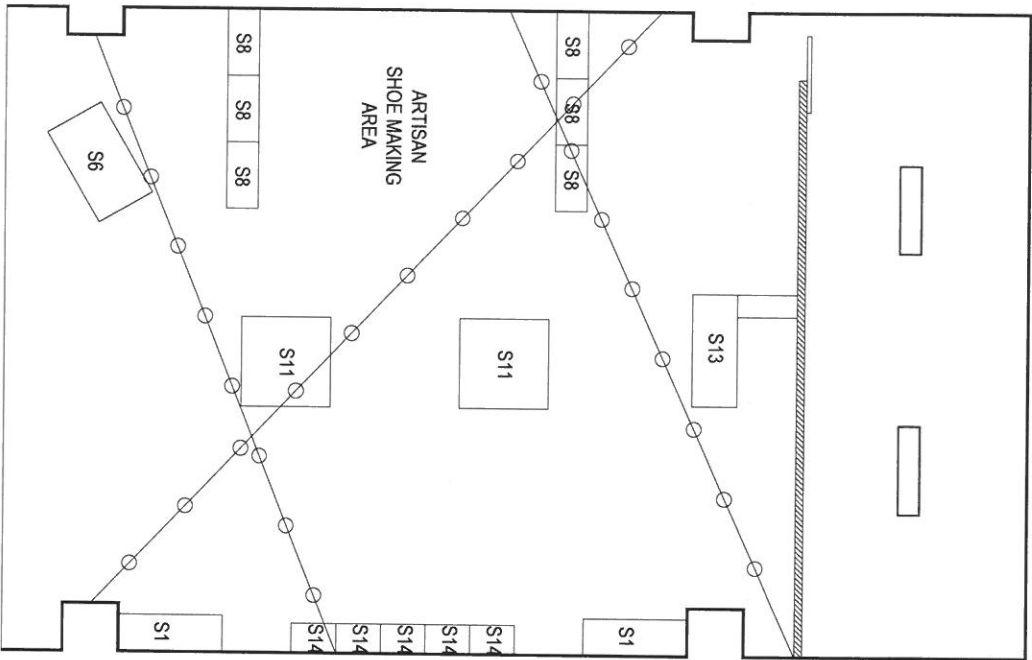

SCHEMATIC LIGHTING LAY-OUT  
(FELIZ MALL)

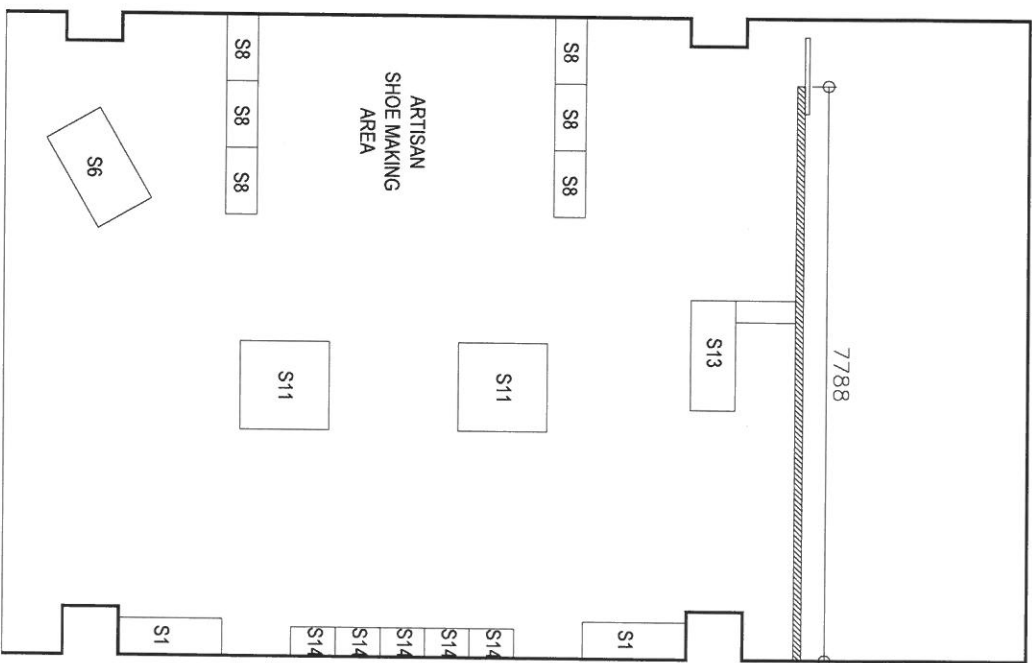

SCHEMATIC LAY-OUT  
(FELIZ MALL)

JAY R. TRONCALES  
ARCHITECT

UNIT 1000 V. ALABONCA BLDG. AYALA AVE. MAKATI CITY 0917428005

DESIGNED BY: JASON JOSEPH R. TRONCALES  
DATE: 09/12/2022 Q.C.  
P/R: 010X00  
T/R: 17055  
18/06/1/27

THE COPYRIGHT OF THIS DRAWING AND DESIGN  
REMAINS THE PROPERTY OF THE ARCHITECT.  
ON REPRODUCTION OF THIS DRAWING WITHOUT  
SCALE, DIMENSIONS, AND SPECIFICATIONS, THE  
ARCHITECT SHALL BE RESPONSIBLE FOR ANY  
MISTAKES OR OMISSIONS. THE ARCHITECT  
MAY BE VERIFIED WITH THE ARCHITECT'S MARKS.

REVISIONS

DATE

PROJECT TITLE

DRAWN


DEPARTMENT OF  
TRADE & INDUSTRY

SHEET COMMENTS


SHEET NO.

A 000


ARCHITECTURAL

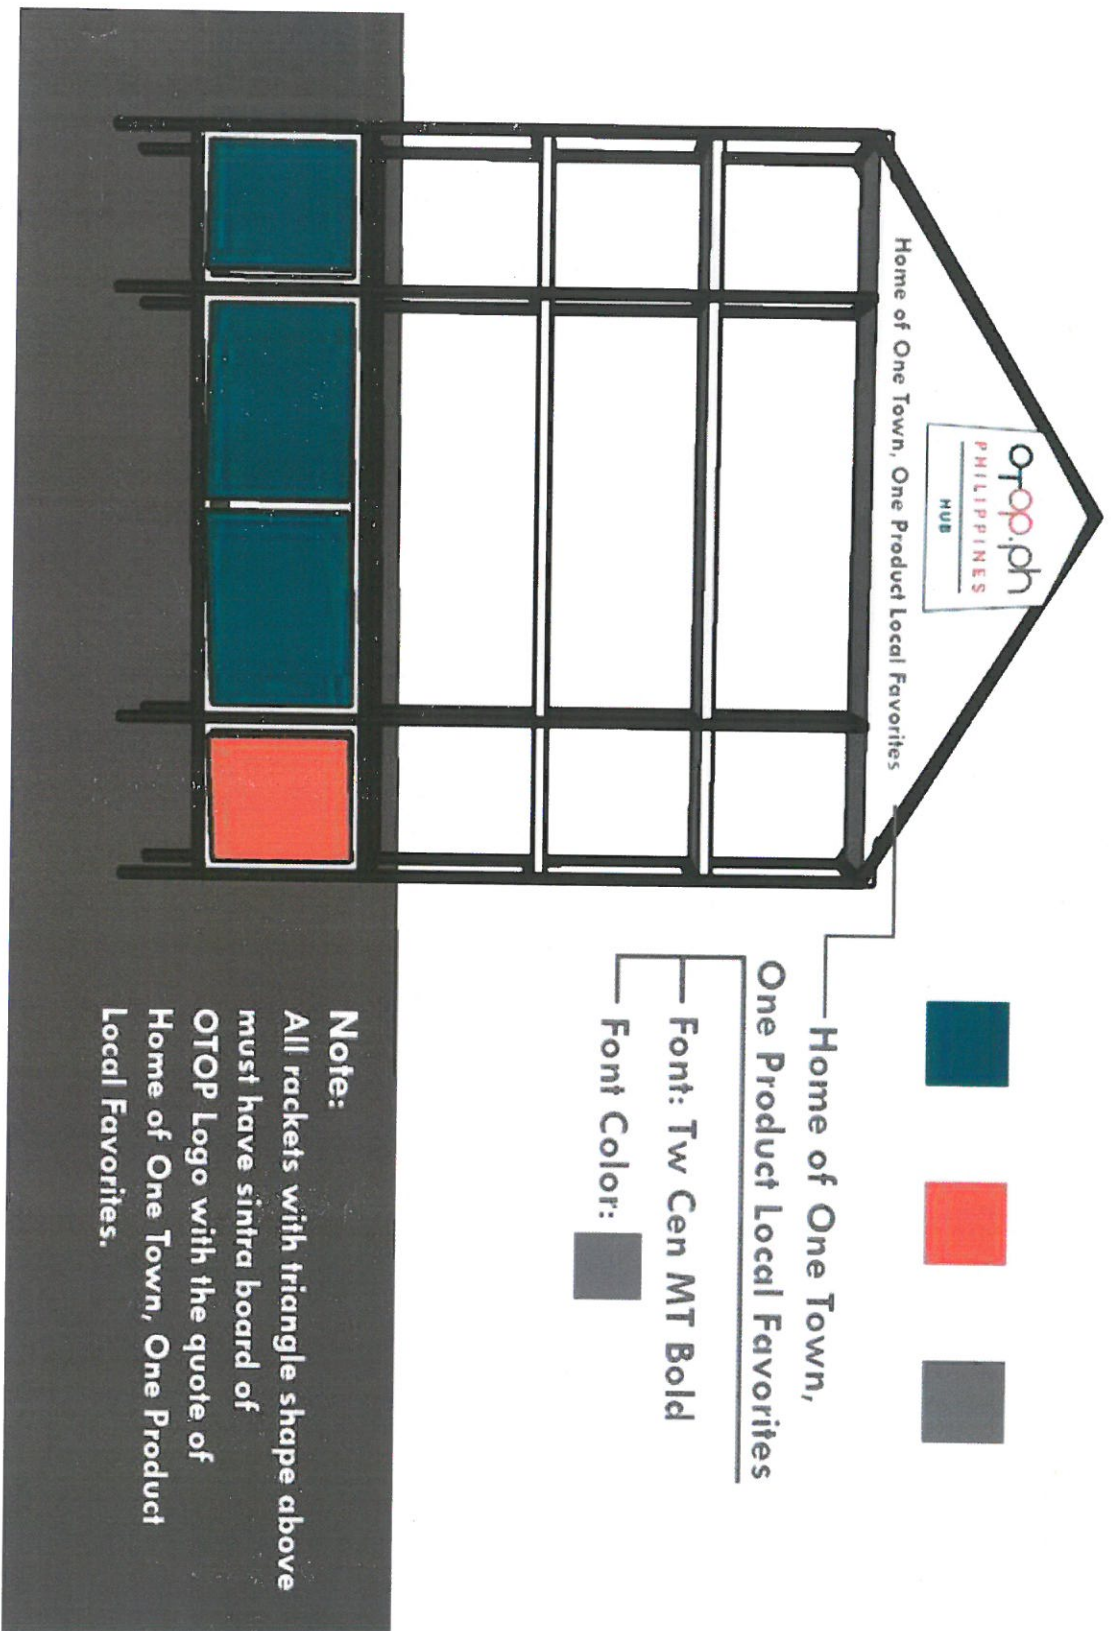

Home of One Town, One Product Local Favorites

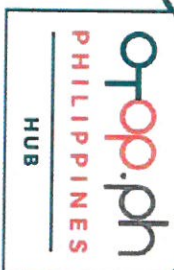


Home of One Town, One Product Local Favorites

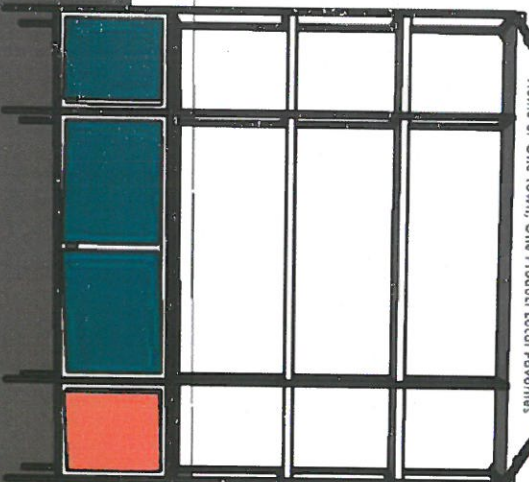



**Note:** This triangle is made of Sintra Board that will fill the space above the racket.



1400

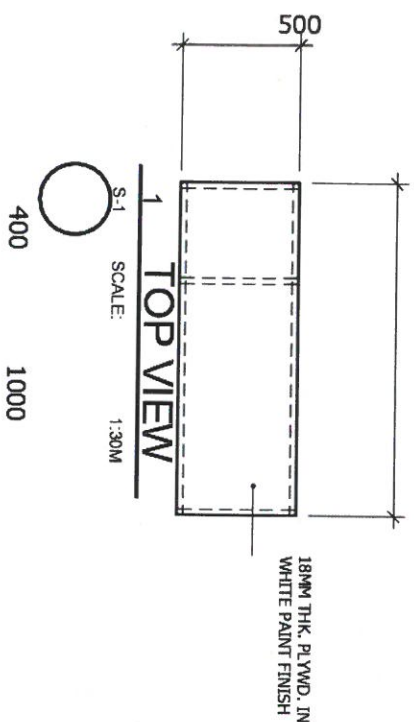

500

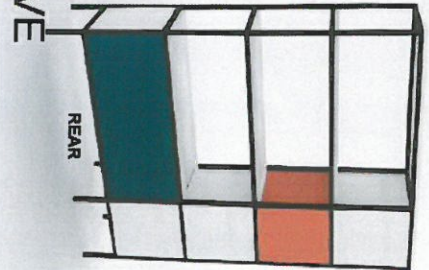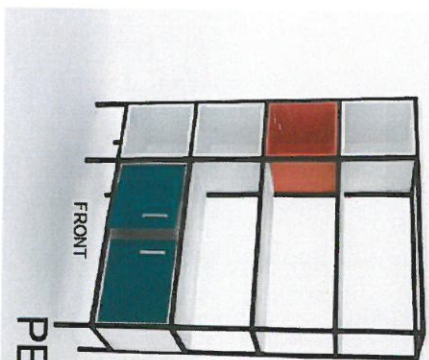


## PERSPECTIVE

### COMPONENTS:

| ITEM        | QTY. | DESCRIPTION   |
|-------------|------|---|
| BOX DISPLAY | 3    | DIMENSIONS: 370MM L X 370MM H X 500MM DEPTH<br>MATERIAL/FINISH: 18MM THK. PLYWD IN WHITE PAINT                                                    |
|             | 1    | DIMENSIONS: 370MM L X 370MM H X 500MM DEPTH<br>MATERIAL/FINISH: 18MM THK. PLYWD IN PEACH PAINT FINISH (ALL FACES)                                 |
| SHELF       | 1    | DIMENSIONS: 1400MM L X 500MM H<br>MATERIAL/FINISH: 18MM THK. PLYWD IN WHITE PAINT                                                                 |
|             | 3    | DIMENSIONS: 1000MM L X 450MM H<br>MATERIAL/FINISH: 18MM THK. PLYWD IN WHITE PAINT                                                                 |
| CABINET     | 1    | DIMENSIONS: 945MM L X 370MM H X 500MM DEPTH<br>MATERIAL/FINISH: 18MM THK. PLYWD IN WHITE PAINT<br>FINISH; CABINET DOORS & REAR FACE IN TEAL PAINT |

### NOTE:

1. USE SEMI-GLOSS WHITE PAINT FINISH.
2. USE PANTONE 486 U FOR PEACH PAINT FINISH.
3. USE PANTONE 7719 U FOR TEAL PAINT FINISH.
4. USE MATTE BLACK FINISH FOR ALL METAL FRAMES.
5. DIMENSIONS IN MM.

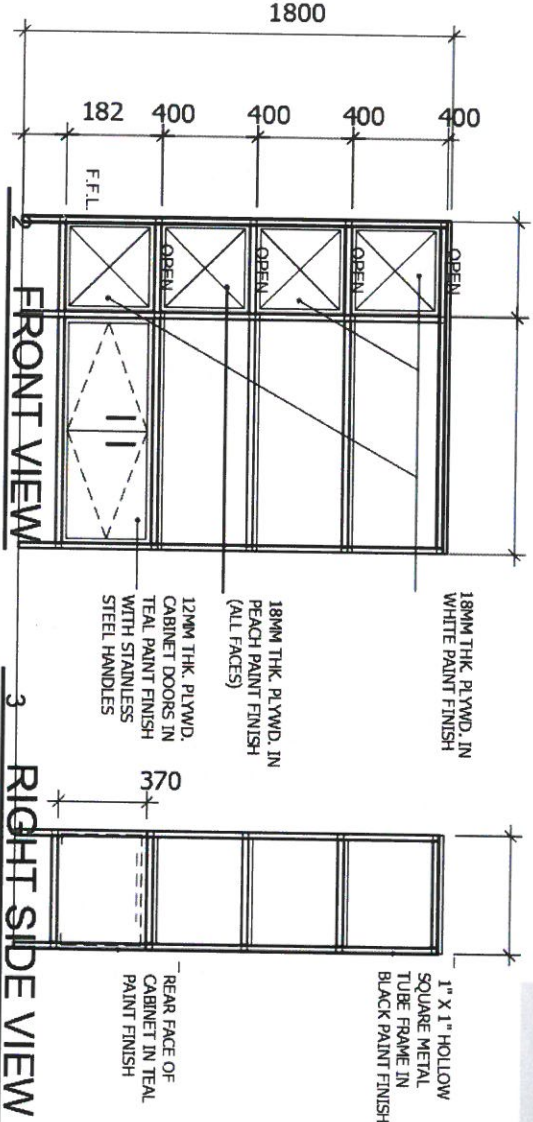

### FRONT VIEW

### RIGHT SIDE VIEW

PROJECT TITLE: DTNEGROS ORIENTAL - SIDLAKANG NEGROS SHOWROOM  
SHEET CONTENT: CONSTRUCTION DRAWINGS AND PERSPECTIVE


NOTED BY: MA SUSANAS, CORTES  
APPROVED BY: MARIA RITA O. MATUTE

DATE: SHEET NO. S-1


DESIGNED BY: ID. SHERILYN AGAS, PWD  
DETAILED BY: ID. SHERILYN AGAS, PWD

S-1




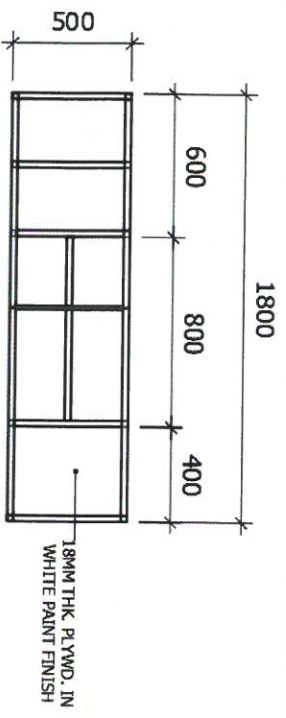


**1 TOP VIEW**  
SCALE: 1:30M

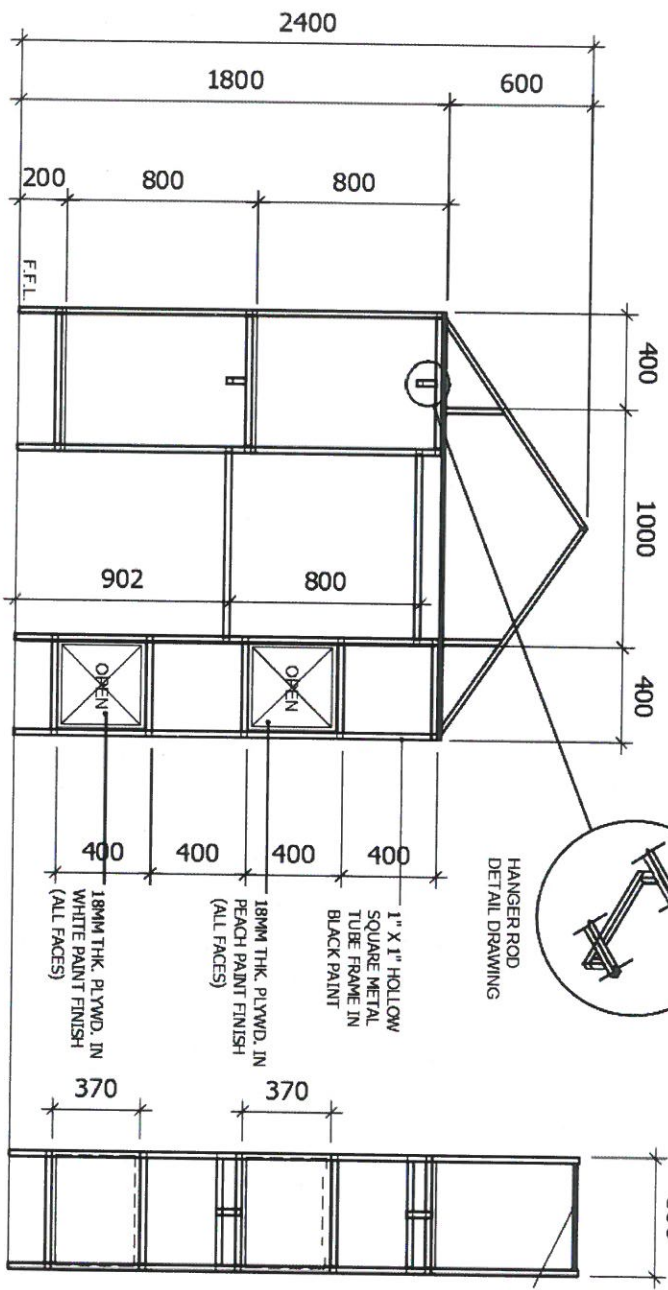

**2 FRONT VIEW**  
SCALE: 1:30M

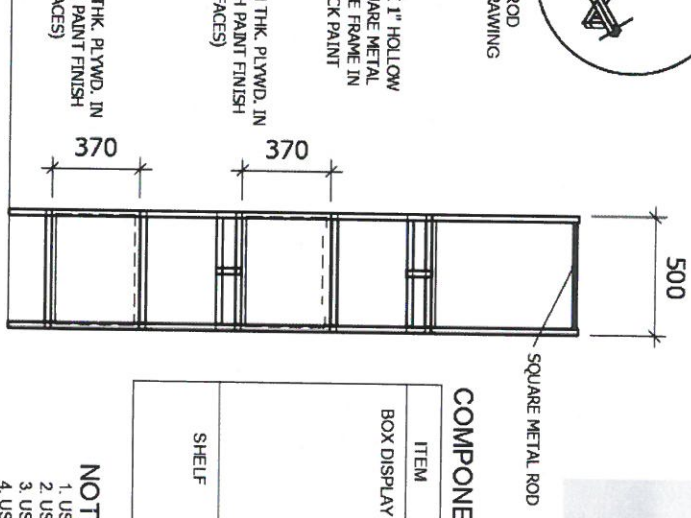

**3 RIGHT SIDE VIEW**  
SCALE: 1:30M

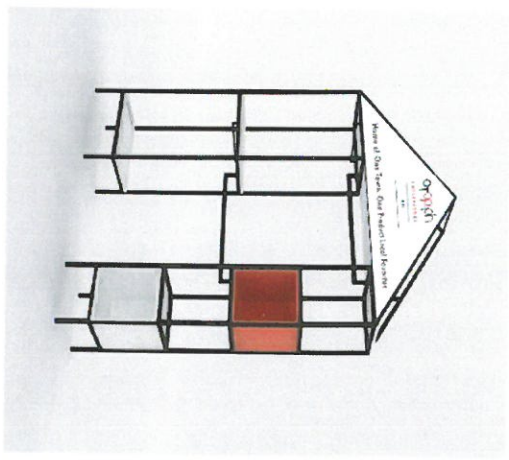

**PERSPECTIVE**

**COMPONENTS:**

| ITEM        | QTY. | DESCRIPTION                                                                                      |
|-------------|------|--------------------------------------------------------------------------------------------------|
| BOX DISPLAY | 1    | DIMENSIONS: 370MM L X 370MM H X 500MM DEPTH<br>MATERIAL/FINISH: 18MM THK. PLYWOOD IN WHITE PAINT |
| SHELF       | 2    | DIMENSIONS: 600MM L X 450MM H<br>MATERIAL/FINISH: 18MM THK. PLYWOOD IN WHITE PAINT               |


- NOTE:**
1. USE SEMI-GLOSS WHITE PAINT FINISH.
  2. USE PANTONE 486 U FOR PEACH PAINT FINISH.
  3. USE PANTONE 7719 U FOR TEAL PAINT FINISH.
  4. USE MATTE BLACK FINISH FOR ALL METAL FRAMES.
  5. DIMENSIONS IN MM.




|                |                                                |                 |                      |       |  |           |
|----------------|------------------------------------------------|-----------------|----------------------|-------|--|-----------|
| PROJECT TITLE: | DTI NEGROS ORIENTAL - SIDAKANG NEGROS SHOWROOM | NOTED BY:       | MA SUSANAS, CORTES   | DATE: |  | SHEET NO. |
| SHEET CONTENT: | CONSTRUCTION DRAWINGS AND PERSPECTIVE          | APPROVED BY:    | MARIA RITA O. MATUTE | DATE: |  |           |
| DESIGNED BY:   | ID: SHERILYN AGAS, PID                         | REVISIONS/NOTE: |                      |       |  |           |
| DETAILED BY:   | ID: SHERILYN AGAS, PID                         |                 |                      |       |  |           |

**S-2**



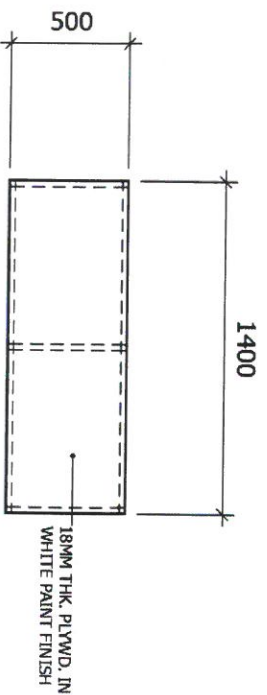


**1 TOP VIEW**  
S-3 SCALE: 1:30M

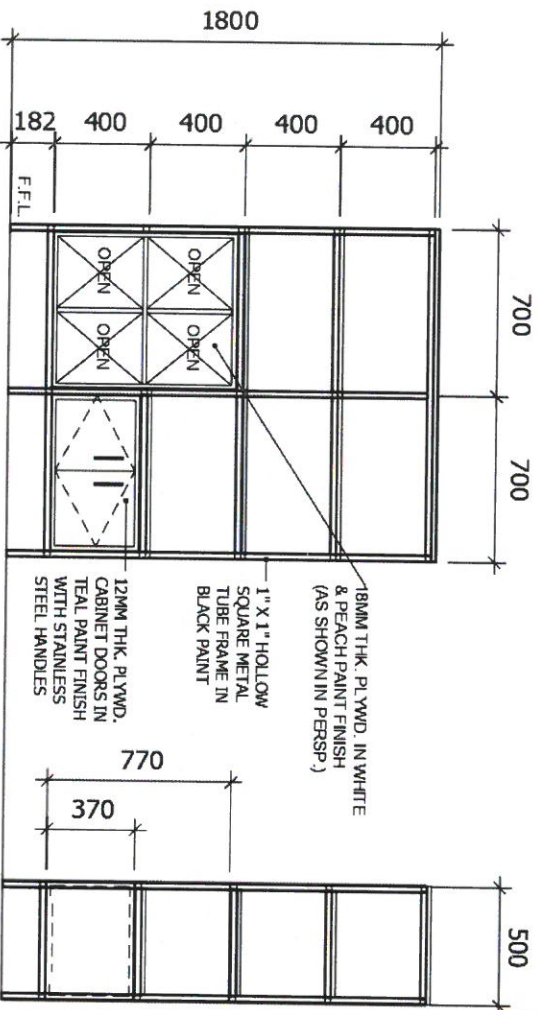

**2 FRONT VIEW**  
S-3 SCALE: 1:30M

**3 RIGHT SIDE VIEW**  
S-3 SCALE: 1:30M

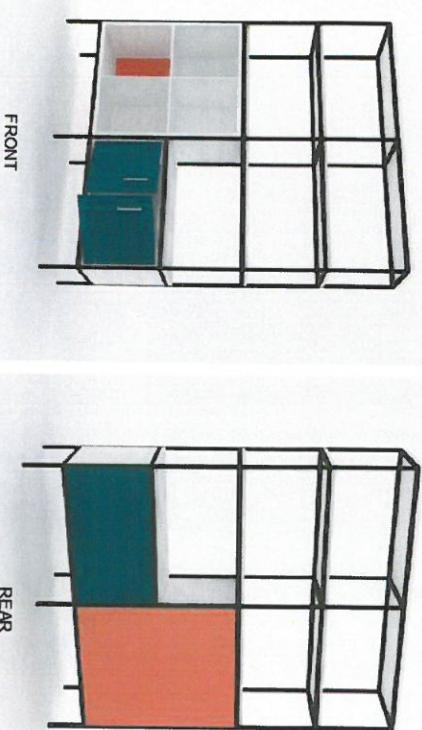

**PERSPECTIVE**

**COMPONENTS:**


| ITEM        | QTY. | DESCRIPTION   |
|-------------|------|---|
| BOX DISPLAY | 1    | DIMENSIONS: 655MM L X 770MM H X 500MM DEPTH<br>MATERIAL/FINISH: 18MM THK. PLYWOOD IN WHITE AND PEACH PAINT FINISH (AS SHOWN)                                                    |
| SHELF       | 1    | DIMENSIONS: 1400MM L X 500MM H<br>MATERIAL/FINISH: 18MM THK. PLYWOOD IN WHITE PAINT                                                                                             |
|             | 2    | DIMENSIONS: 1400MM L X 450MM H<br>MATERIAL/FINISH: 18MM THK. PLYWOOD IN WHITE PAINT                                                                                             |
|             | 1    | DIMENSIONS: 712MM L X 450MM H<br>MATERIAL/FINISH: 18MM THK. PLYWOOD IN WHITE PAINT                                                                                              |
| CABINET     | 1    | DIMENSIONS: 655MM L X 370MM H X 500MM DEPTH<br>MATERIAL/FINISH: 18MM THK. PLYWOOD IN WHITE PAINT<br>FINISH: CABINET DOORS & REAR FACE IN TEAL PAINT FINISH (AS SHOWN IN PERSP.) |

**NOTE:**


1. USE SEMI-GLOSS WHITE PAINT FINISH.
2. USE PANTONE 486 U FOR PEACH PAINT FINISH.
3. USE PANTONE 7719 U FOR TEAL PAINT FINISH.
4. USE MATTE BLACK FINISH FOR ALL METAL FRAMES.
5. DIMENSIONS IN MM.



|                |                                                |                 |                      |       |  |           |
|----------------|------------------------------------------------|-----------------|----------------------|-------|--|-----------|
| PROJECT TITLE: | DTINEGROS ORIENTAL - SIDLAKANG NEGROS SHOWROOM | NOTED BY:       | MA SUSANAS. CORTES   | DATE: |  | SHEET NO. |
| SHEET CONTENT: | CONSTRUCTION DRAWINGS AND PERSPECTIVE          | APPROVED BY:    | MARIA RITA O. MATUTE | DATE: |  |           |
| DESIGNED BY:   | ID: SHERILYN AGAS, PIID                        | REVISIONS/NOTE: |                      |       |  |           |
| DETAILED BY:   | ID: SHERILYN AGAS, PIID                        |                 |                      |       |  |           |

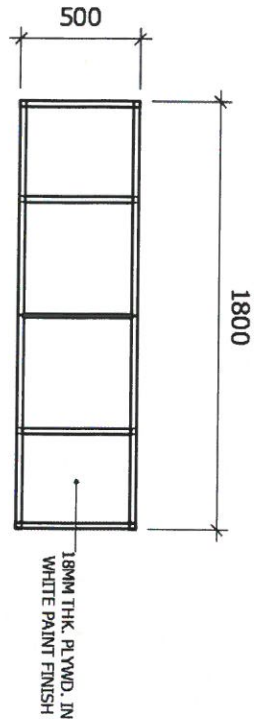


**1 TOP VIEW**  
S-4 SCALE: 1:30M

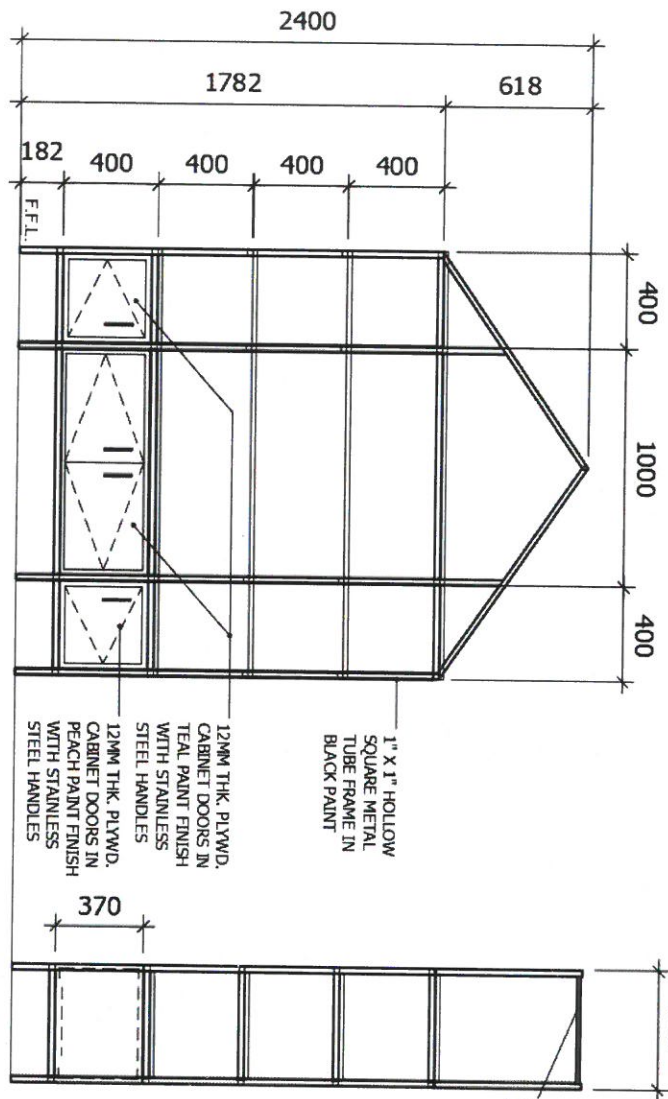

**2 FRONT VIEW**  
S-4 SCALE: 1:30M



**3 RIGHT SIDE VIEW**  
S-4 SCALE: 1:30M

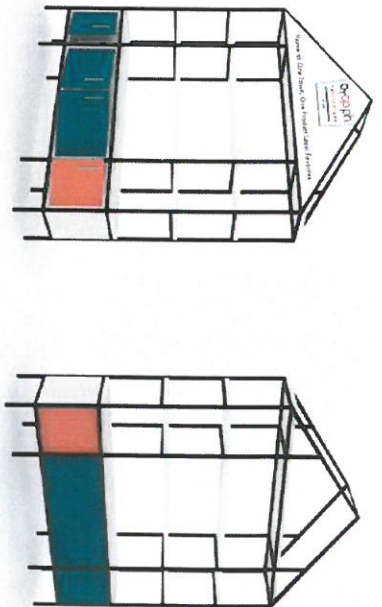

**PERSPECTIVE**

**COMPONENTS:**


| ITEM    | QTY. | DESCRIPTION   |
|---------|------|---|
| CABINET | 1    | DIMENSIONS: 370MM L X 370MM H X 500MM DEPTH<br>MATERIAL/FINISH: 18MM THK. PLYWOOD IN WHITE PAINT FINISH; CABINET DOORS AND REAR FACE IN TEAL PAINT FINISH (AS SHOWN IN PERSP.)  |
|         | 1    | DIMENSIONS: 370MM L X 370MM H X 500MM DEPTH<br>MATERIAL/FINISH: 18MM THK. PLYWOOD IN WHITE PAINT FINISH; CABINET DOORS AND REAR FACE IN PEACH PAINT FINISH (AS SHOWN IN PERSP.) |
|         | 1    | DIMENSIONS: 945MM L X 370MM H X 500MM DEPTH<br>MATERIAL/FINISH: 18MM THK. PLYWOOD IN WHITE PAINT FINISH; CABINET DOORS AND REAR FACE IN TEAL PAINT FINISH (AS SHOWN IN PERSP.)  |
| SHELF   | 4    | DIMENSIONS: 1800MM L X 450MM H<br>MATERIAL/FINISH: 18MM THK. PLYWOOD IN WHITE PAINT FINISH                                                                                      |

**NOTE:**  
1. USE SEMI-GLOSS WHITE PAINT FINISH.  
2. USE PANTONE 485 U FOR PEACH PAINT FINISH.  
3. USE PANTONE 7719 U FOR TEAL PAINT FINISH.  
4. USE MATTE BLACK FINISH FOR ALL METAL FRAMES.  
5. DIMENSIONS IN MM.




|                |                                               |                 |                      |       |  |           |     |
|----------------|-----------------------------------------------|-----------------|----------------------|-------|--|-----------|-----|
| PROJECT TITLE: | DTINEGROS ORIENTAL - SIDAKANG NEGROS SHOWROOM | NOTED BY:       | MA SUSANA S. CORTES  | DATE: |  | SHEET NO. | S-4 |
| SHEET CONTENT: | CONSTRUCTION DRAWINGS AND PERSPECTIVE         | APPROVED BY:    | MARIA RITA O. MATUTE | DATE: |  |           |     |
| DESIGNED BY:   | IDr. SHERILYN AGAS, PID                       |                 |                      |       |  |           |     |
| DETAILED BY:   | IDr. SHERILYN AGAS, PID                       | REVISIONS/NOTE: |                      |       |  |           |     |




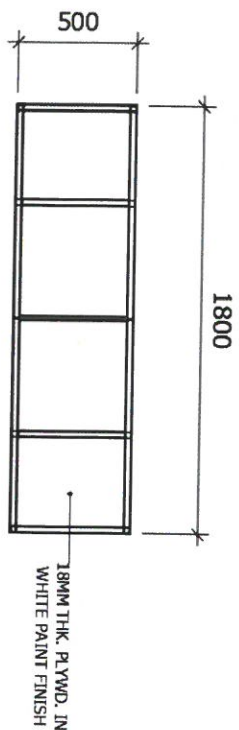


1 TOP VIEW  
S-5 SCALE: 1:30M

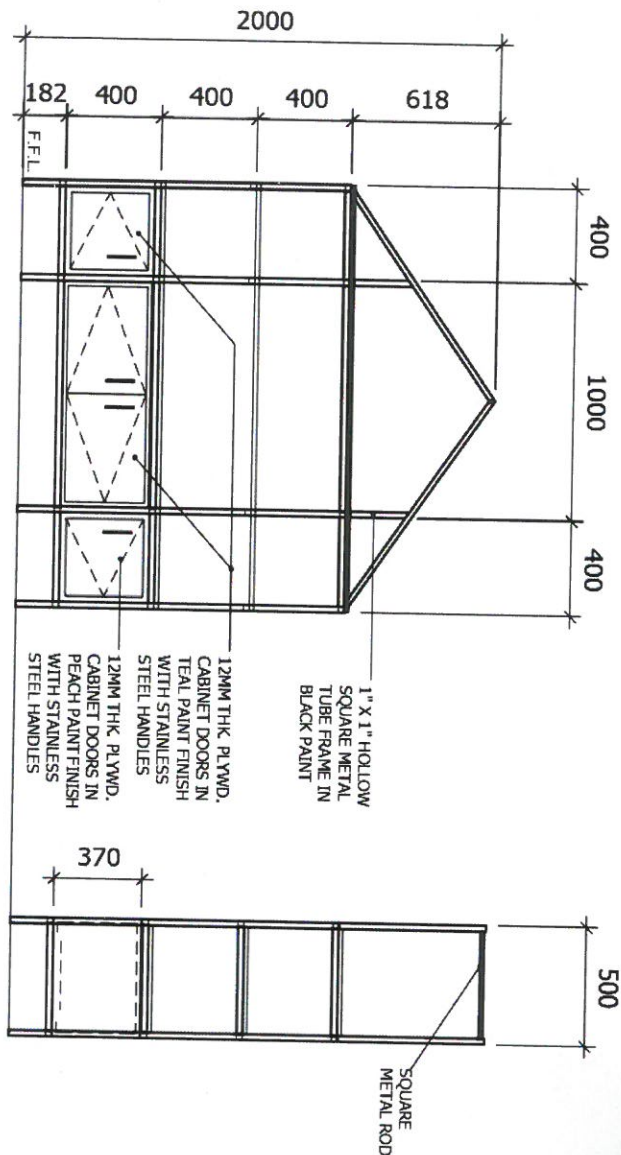

2 FRONT VIEW  
S-5 SCALE: 1:30M

3 RIGHT SIDE VIEW  
S-5 SCALE: 1:30M

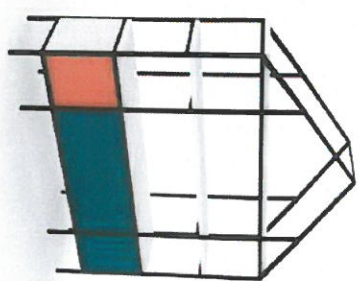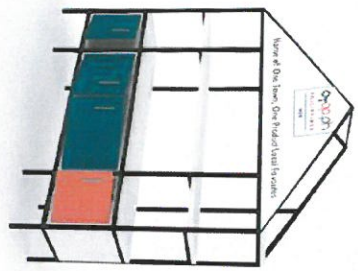

# PERSPECTIVE


## COMPONENTS:

| ITEM    | QTY. | DESCRIPTION   |
|---------|------|---|
| CABINET | 1    | DIMENSIONS: 370MM L X 370MM H X 500MM DEPTH MATERIAL/FINISH: 18MM THK. PLYWOOD IN WHITE PAINT FINISH; CABINET DOORS AND REAR FACE IN TEAL PAINT FINISH (AS SHOWN IN PERSP.)  |
|         | 1    | DIMENSIONS: 370MM L X 370MM H X 500MM DEPTH MATERIAL/FINISH: 18MM THK. PLYWOOD IN WHITE PAINT FINISH; CABINET DOORS AND REAR FACE IN PEACH PAINT FINISH (AS SHOWN IN PERSP.) |
|         | 1    | DIMENSIONS: 945MM L X 370MM H X 500MM DEPTH MATERIAL/FINISH: 18MM THK. PLYWOOD IN WHITE PAINT FINISH; CABINET DOORS AND REAR FACE IN TEAL PAINT FINISH (AS SHOWN IN PERSP.)  |
| SHELF   | 3    | DIMENSIONS: 1800MM L X 450MM H MATERIAL/FINISH: 18MM THK. PLYWOOD IN WHITE PAINT FINISH                                                                                      |


- NOTE:
1. USE SEMI-GLOSS WHITE PAINT FINISH.
  2. USE PANTONE 486 U FOR PEACH PAINT FINISH.
  3. USE PANTONE 7719 U FOR TEAL PAINT FINISH.
  4. USE MATTE BLACK FINISH FOR ALL METAL FRAMES.
  5. DIMENSIONS IN MM.




|                |                                                |                 |                      |       |  |           |
|----------------|------------------------------------------------|-----------------|----------------------|-------|--|-----------|
| PROJECT TITLE: | DTI NEGROS ORIENTAL - SIDAKANG NEGROS SHOWROOM | NOTED BY:       | MA SUSANAS, CORTES   | DATE: |  | SHEET NO. |
| SHEET CONTENT: | CONSTRUCTION DRAWINGS AND PERSPECTIVE          | APPROVED BY:    | MARIA RITA O. MATUTE | DATE: |  |           |
| DESIGNED BY:   | ID: SHERILYN AGAS, PID                         | REVISIONS/NOTE: |                      |       |  |           |
| DETAILED BY:   | ID: SHERILYN AGAS, PID                         |                 |                      |       |  |           |

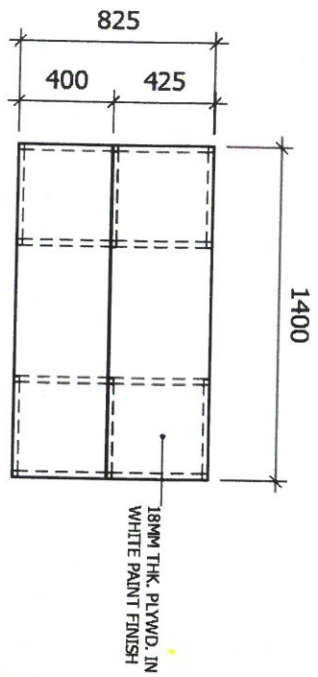


1 TOP VIEW  
SCALE: 1:30M

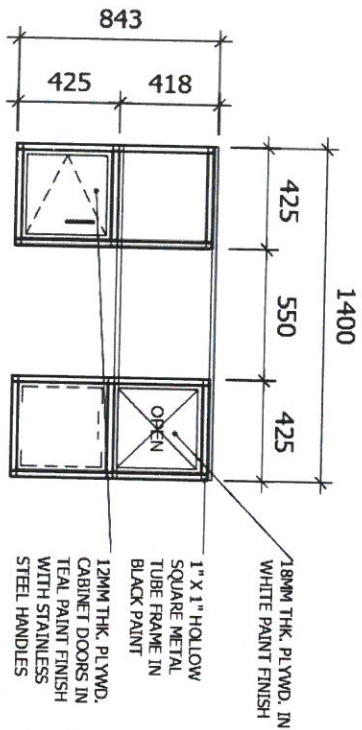

2 FRONT VIEW  
SCALE: 1:30M

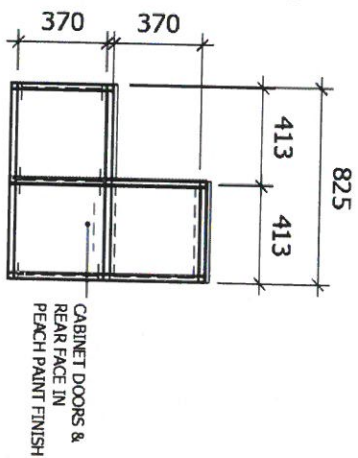

3 RIGHT SIDE VIEW  
SCALE: 1:30M

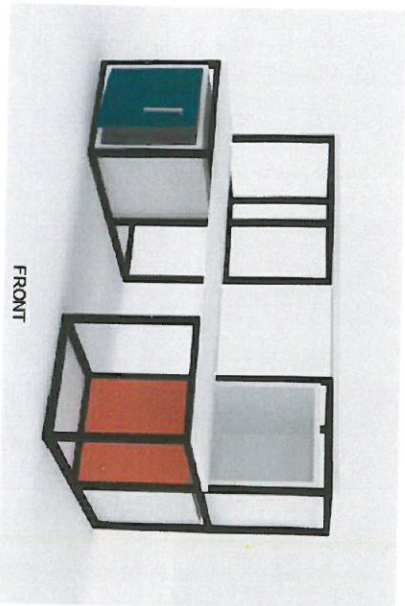

## PERSPECTIVE

### COMPONENTS:

| ITEM        | QTY. | DESCRIPTION   |
|-------------|------|---|
| BOX DISPLAY | 1    | DIMENSIONS: 370MM L X 370MM H X 425MM DEPTH<br>MATERIAL/FINISH: 18MM THK. PLYWOOD IN WHITE PAINT FINISH                                                                                  |
| CABINET     | 1    | DIMENSIONS: 370MM L X 370MM H X 425MM DEPTH<br>MATERIAL/FINISH: 18MM THK. PLYWOOD CABINET IN WHITE PAINT FINISH; DOORS AND REAR SIDE IN PEACH PAINT FINISH                               |
| SHELF       | 1    | DIMENSIONS: 1400MM L X 425MM H<br>MATERIAL/FINISH: 18MM THK. PLYWOOD IN WHITE PAINT FINISH<br>DIMENSIONS: 1400MM L X 400MM H<br>MATERIAL/FINISH: 18MM THK. PLYWOOD IN WHITE PAINT FINISH |

### NOTE:


1. USE SEMI-GLOSS WHITE PAINT FINISH.
2. USE PANTONE 486 U FOR PEACH PAINT FINISH.
3. USE PANTONE 7719 U FOR TEAL PAINT FINISH.
4. USE MATTE BLACK FINISH FOR ALL METAL FRAMES.
5. DIMENSIONS IN MM.




|                |                                                |                 |                      |       |  |           |
|----------------|------------------------------------------------|-----------------|----------------------|-------|--|-----------|
| PROJECT TITLE: | DTINEGROS ORIENTAL - SIDLAKANG NEGROS SHOWROOM | NOTED BY:       | MA SUSANA S. CORTES  | DATE: |  | SHEET NO. |
| SHEET CONTENT: | CONSTRUCTION DRAWINGS AND PERSPECTIVE          | APPROVED BY:    | MARIA RITA O. MATUTE | DATE: |  |           |
| DESIGNED BY:   | ID: SHERILYN AGAS, PID                         | REVISIONS/NOTE: |                      |       |  |           |
| DETAILED BY:   | ID: SHERILYN AGAS, PID                         |                 |                      |       |  |           |

S-6




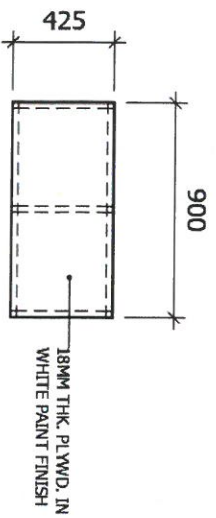



**1 TOP VIEW**  
S-7 SCALE: 1:30M

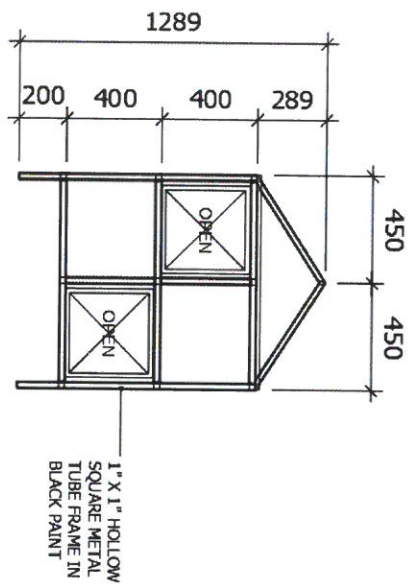

**2 FRONT VIEW**  
S-7 SCALE: 1:30M

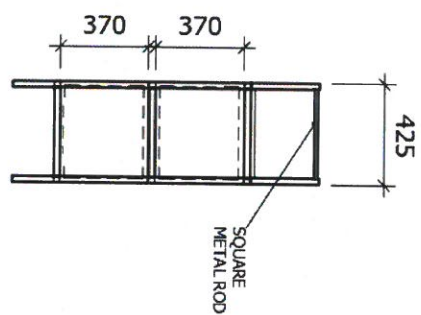

**3 RIGHT SIDE VIEW**  
S-7 SCALE: 1:30M

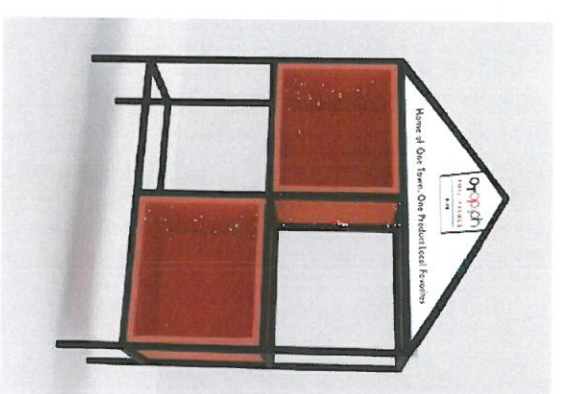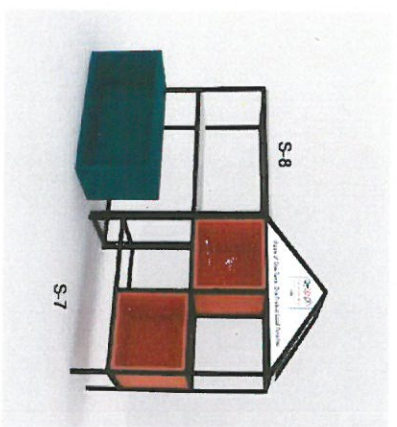

**PERSPECTIVE**

**COMPONENTS:**

| ITEM        | QTY. | DESCRIPTION   |
|-------------|------|---|
| BOX DISPLAY | 2    | DIMENSIONS: 370MM L X 370MM H X 425MM DEPTH<br>MATERIAL/FINISH: 18MM THK. PLYWOOD IN PEACH<br>PAINT FINISH (ALL FACES) |
| SHELF       | 1    | DIMENSIONS: 1400MM L X 425MM H<br>MATERIAL/FINISH: 18MM THK. PLYWOOD IN WHITE<br>PAINT FINISH                          |





- NOTE:**
1. USE SEMI-GLOSS WHITE PAINT FINISH.
  2. USE PANTONE 486 U FOR PEACH PAINT FINISH.
  3. USE PANTONE 7719 U FOR TEAL PAINT FINISH.
  4. USE MATTE BLACK FINISH FOR ALL METAL FRAMES.
  5. DIMENSIONS IN MM.



|                |                                                 |                 |                      |       |  |           |
|----------------|-------------------------------------------------|-----------------|----------------------|-------|--|-----------|
| PROJECT TITLE: | DTI NEGROS ORIENTAL - SIDJAKANG NEGROS SHOWROOM | NOTED BY:       | MA SUSANA S. CORRIES | DATE: |  | SHEET NO. |
| SHEET CONTENT: | CONSTRUCTION DRAWINGS AND PERSPECTIVE           | APPROVED BY:    | MARIA RITA O. MATUTE | DATE: |  |           |
| DESIGNED BY:   | IDr. SHERILYN AGAS, PID                         | REVISIONS/NOTE: |                      |       |  |           |
| DETAILED BY:   | IDr. SHERILYN AGAS, PID                         |                 |                      |       |  |           |

**S-7**



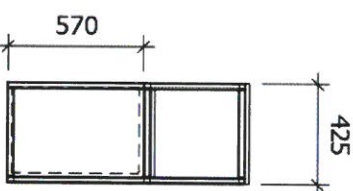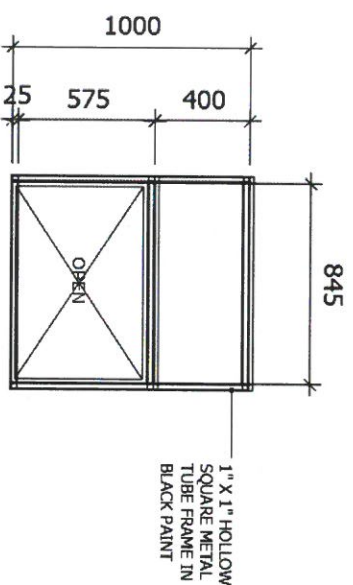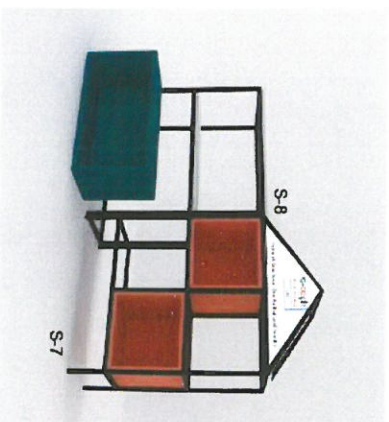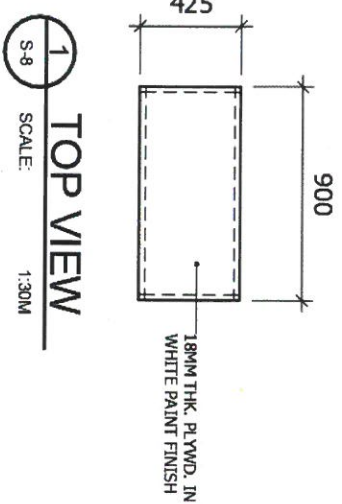

#### COMPONENTS:

| ITEM        | QTY. | DESCRIPTION                                                                                            |
|-------------|------|---|
| BOX/DISPLAY | 1    | DIMENSIONS: 845MM L X 570MM H X 400MM DEPTH<br>MATERIAL/FINISH: 18MM THK. PLYWOOD IN TEAL PAINT FINISH |
| SHELF       | 1    | DIMENSIONS: 1400MM L X 425MM H<br>MATERIAL/FINISH: 18MM THK. PLYWOOD IN WHITE PAINT FINISH             |
|             | 1    | DIMENSIONS: 1400MM L X 425MM H<br>MATERIAL/FINISH: 18MM THK. PLYWOOD IN WHITE PAINT FINISH             |

#### NOTE:

1. USE SEMI-GLOSS WHITE PAINT FINISH.
2. USE PANTONE 486 U FOR PEACH PAINT FINISH.
3. USE PANTONE 7719 U FOR TEAL PAINT FINISH.
4. USE MATTE BLACK FINISH FOR ALL METAL FRAMES.
5. DIMENSIONS IN MM.




PROJECT TITLE: DTI NEGROS ORIENTAL - SIDLAKANG NEGROS SHOWROOM  
SHEET CONTENT: CONSTRUCTION DRAWINGS AND PERSPECTIVE  
DESIGNED BY: IDr. SHERILYN AGAS, PID  
DETAILED BY: IDr. SHERILYN AGAS, PID

NOTED BY: MA SUSANAS, CORTES  
APPROVED BY: MARIA RITA O. MATUTE  
REVISIONS/NOTE:

DATE: DATE:

SHEET NO. S-8

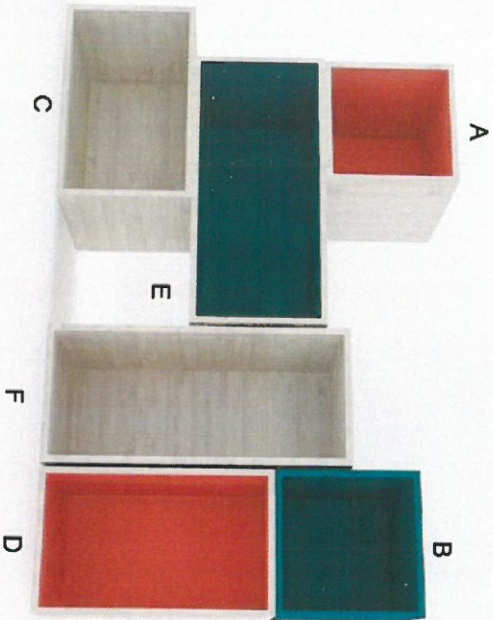

## PERSPECTIVE


### NOTE:

1. USE SEMI-GLOSS WHITE PAINT FINISH.
2. USE PANTONE 486 U FOR PEACH PAINT FINISH.
3. USE PANTONE 7719 U FOR TEAL PAINT FINISH.
4. DIMENSIONS IN MM.

**A**

### 1 TOP VIEW


S-9 SCALE: 1:30M

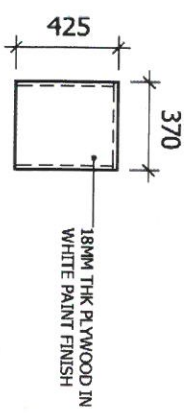

**B**


### 4 TOP VIEW

S-9 SCALE: 1:30M

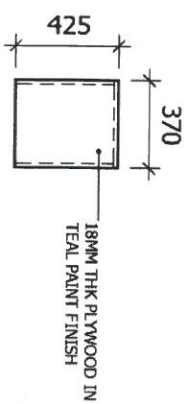


### 2 FRONT VIEW

S-9 SCALE: 1:30M

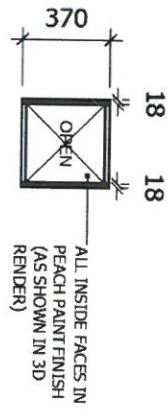


### 5 FRONT VIEW

S-9 SCALE: 1:30M

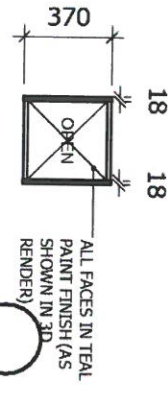


### 3 RIGHT SIDE VIEW

S-9 SCALE: 1:30M

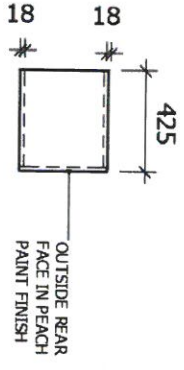


### 6 RIGHT SIDE VIEW

S-9 SCALE: 1:30M

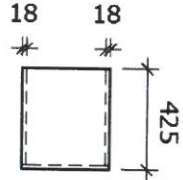


|                |                                                 |                 |                     |           |     |
|----------------|-------------------------------------------------|-----------------|---------------------|-----------|-----|
| PROJECT TITLE: | DTI NEGROS ORIENTAL - SIDLAKANG NEGROS SHOWROOM | NOTED BY:       | MA SUSANAS CORTES   | SHEET NO. | S-9 |
| SHEET CONTENT: | CONSTRUCTION DRAWINGS AND PERSPECTIVE           | APPROVED BY:    | MARIA RITA O MATUTE |           |     |
| DESIGNED BY:   | ID: SHERILYN AGAS, PID                          |                 |                     | DATE:     |     |
| DETAILED BY:   | ID: SHERILYN AGAS, PID                          | REVISIONS/NOTE: |                     |           |     |

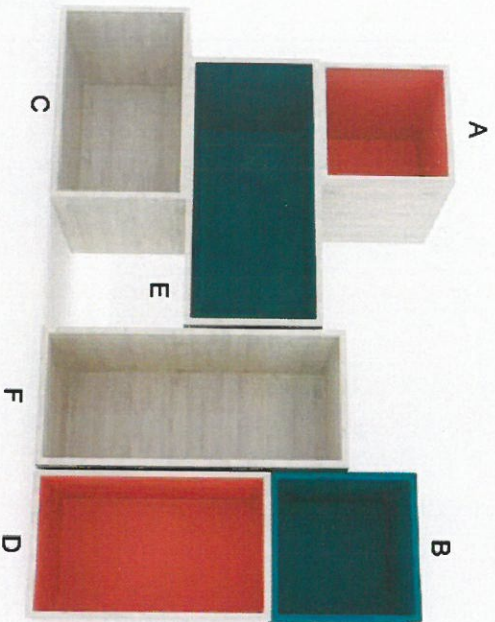


## PERSPECTIVE

### NOTE:


1. USE SEMI-GLOSS WHITE PAINT FINISH.
2. USE PANTONE 486 U FOR PEACH PAINT FINISH.
3. USE PANTONE 7719 U FOR TEAL PAINT FINISH.
4. DIMENSIONS IN MM.

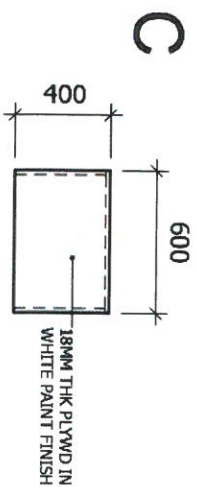


1 TOP VIEW  
S-9.1 SCALE: 1:30M

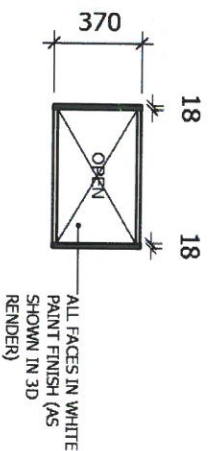


2 FRONT VIEW  
S-9.1 SCALE: 1:30M

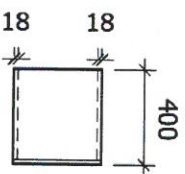


3 RIGHT SIDE VIEW  
S-9.1 SCALE: 1:30M

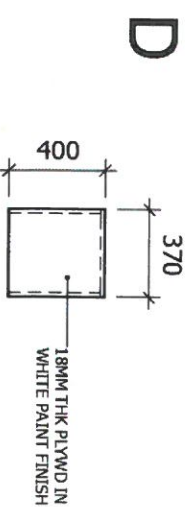

4 TOP VIEW  
S-9.1 SCALE: 1:30M

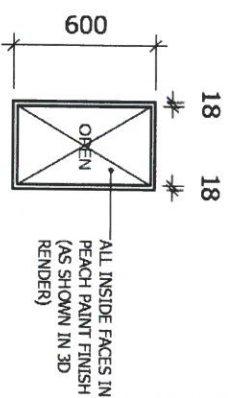

5 FRONT VIEW  
S-9.1 SCALE: 1:30M

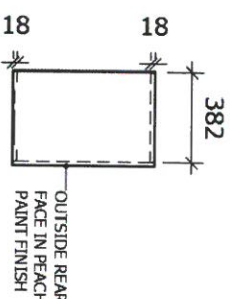

6 RIGHT SIDE VIEW  
S-9.1 SCALE: 1:30M




PROJECT TITLE: DTINEROS ORIENTAL - SIDAKANG NEGROS SHOWROOM  
SHEET CONTENT: CONSTRUCTION DRAWINGS AND PERSPECTIVE  
DESIGNED BY: IDr. SHERILYN AGAS, PID  
DETAILED BY: IDr. SHERILYN AGAS, PID


NOTED BY: MA SUSANAS, CORTES  
APPROVED BY: MARIA RITA O. MATUTE  
REVISIONS/NOTE:

DATE: DATE: SHEET NO. S-9.1




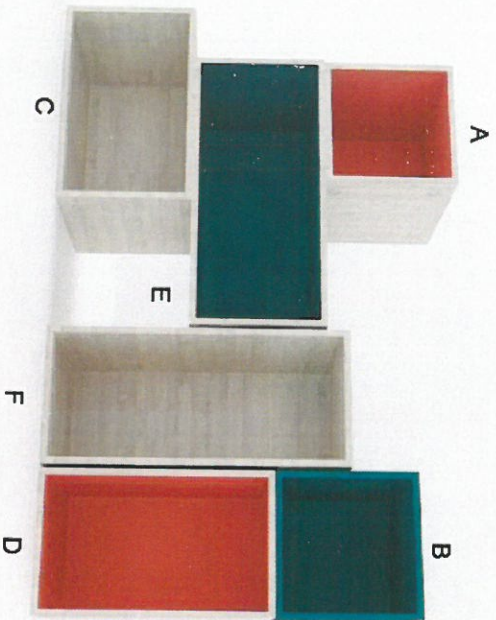


**E**

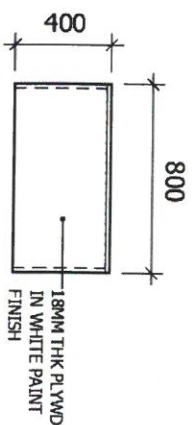

**1 TOP VIEW**  
S-9.2 SCALE: 1:30M

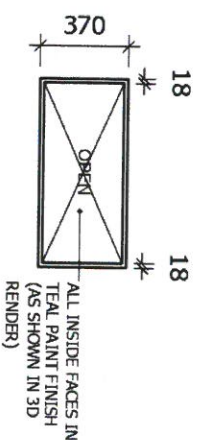


**2 FRONT VIEW**  
S-9.2 SCALE: 1:30M

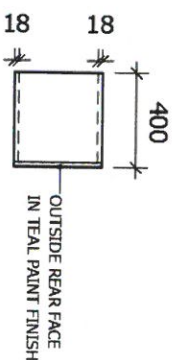


**3 RIGHT SIDE VIEW**  
S-9.2 SCALE: 1:30M


**F**

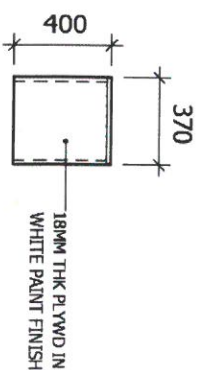

**4 TOP VIEW**  
S-9.2 SCALE: 1:30M

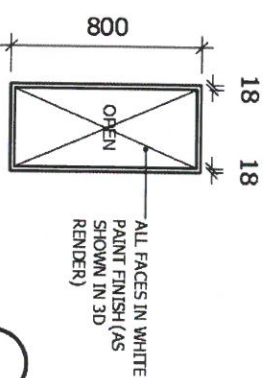

**5 FRONT VIEW**  
S-9.2 SCALE: 1:30M

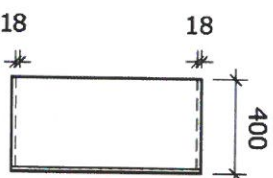

**6 RIGHT SIDE VIEW**  
S-9.2 SCALE: 1:30M

**NOTE:**

1. USE SEMI-GLOSS WHITE PAINT FINISH.
2. USE PANTONE 486 U FOR PEACH PAINT FINISH.
3. USE PANTONE 7719 U FOR TEAL PAINT FINISH.
4. DIMENSIONS IN MM.





PROJECT TITLE:  
SHEET CONTENT:  
DESIGNED BY:  
DETAILED BY:

DTI NEGROS ORIENTAL - SIDLAKANG NEGROS SHOWROOM  
CONSTRUCTION DRAWINGS AND PERSPECTIVE  
IDr. SHERILYN AGAS, PID  
IDr. SHERILYN AGAS, PID


NOTED BY:  
APPROVED BY:  
REVISIONS/NOTE:

MA SUSANAS, CORTES  
MARIA RITA O. MATUTE  
DATE:  
DATE:

SHEET NO.  
**S-9.2**

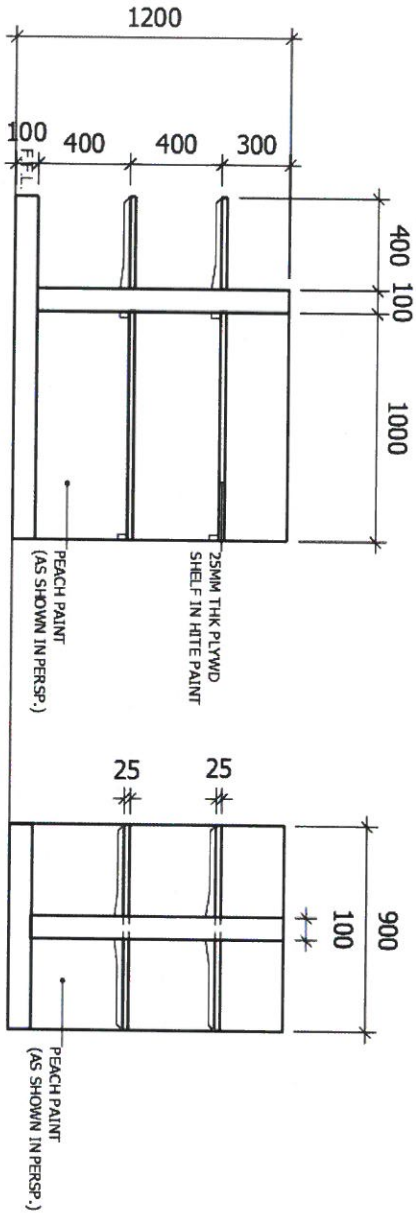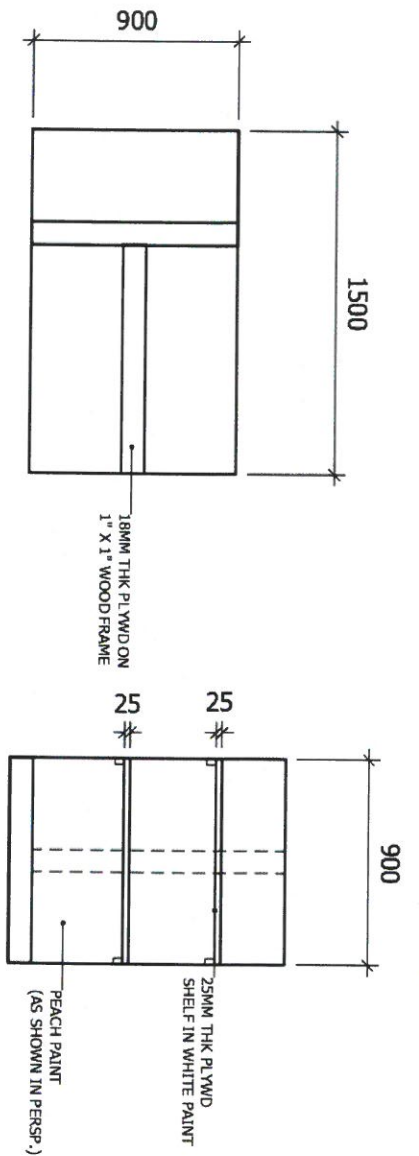


## PERSPECTIVE

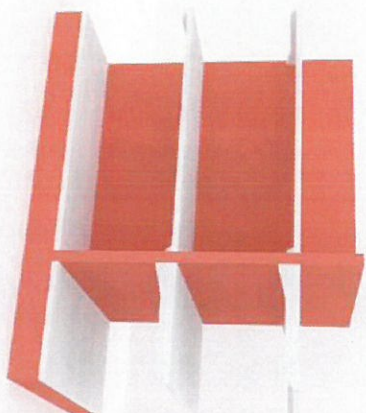


**NOTE:**  
1. USE SEMI-GLOSS WHITE PAINT FINISH.  
2. USE PANTONE 486 U FOR PEACH PAINT FINISH.  
3. USE PANTONE 7719 U FOR TEAL PAINT FINISH.  
4. DIMENSIONS IN MM.




|                |                                               |  |  |                 |                      |       |  |           |
|----------------|-----------------------------------------------|--|--|-----------------|----------------------|-------|--|-----------|
| PROJECT TITLE: | DTINEGROS ORIENTAL - SIDAKANG NEGROS SHOWROOM |  |  | NOTED BY:       | MA SUSANAS, CORTES   | DATE: |  | SHEET NO. |
| SHEET CONTENT: | CONSTRUCTION DRAWINGS AND PERSPECTIVE         |  |  | APPROVED BY:    | MARIA RITA O. MATUTE | DATE: |  | S-10      |
| DESIGNED BY:   | IDr. SHERILYN AGAS, PID                       |  |  | REVISIONS/NOTE: |                      |       |  |           |
| DETAILED BY:   | IDr. SHERILYN AGAS, PID                       |  |  |                 |                      |       |  |           |

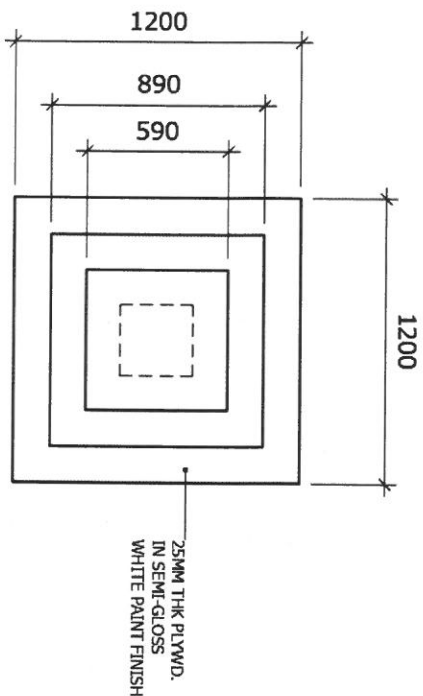

**1 TOP VIEW**  
S-11 SCALE: 1:30M

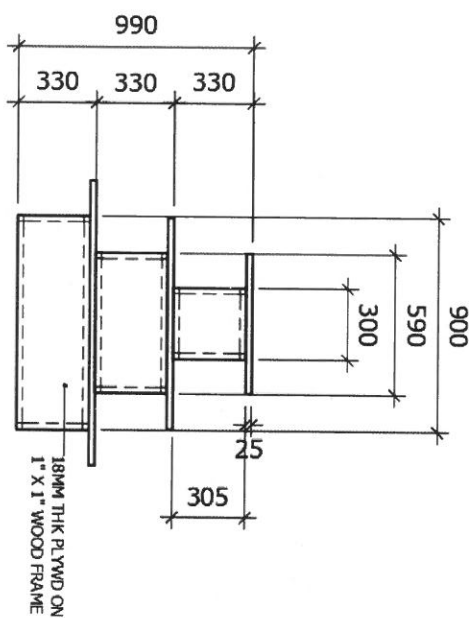


**2 FRONT VIEW**  
S-11 SCALE: 1:30M

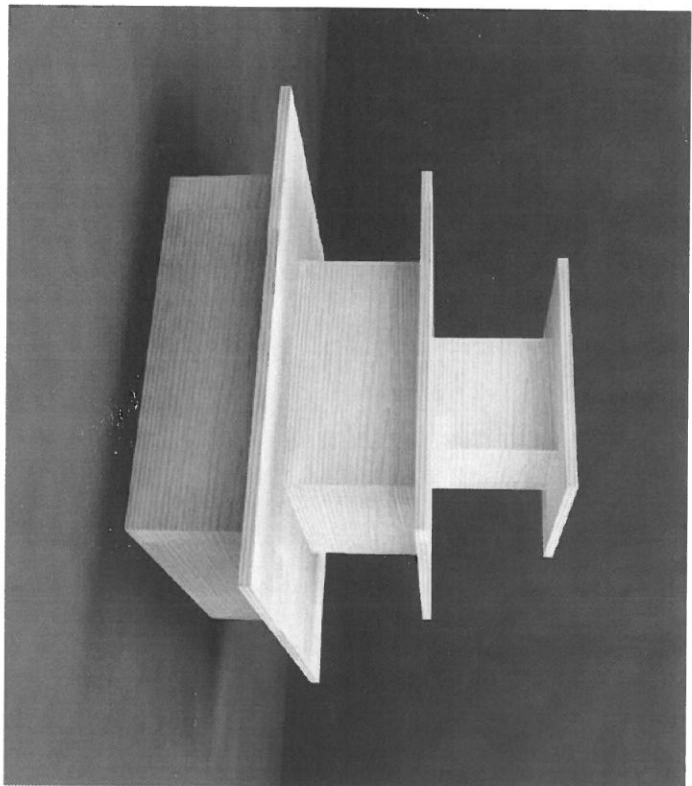

**PERSPECTIVE**

|   |  |                                                                |  |              |  |                      |       |                          |
|---|--|----------------------------------------------------------------|--|--------------|--|----------------------|-------|--------------------------|
| <br><b>dti</b><br><small>Division Office - Negros Oriental</small><br><small>TRADE INDUSTRY</small><br><small>PROTECTOR</small> |  | PROJECT TITLE: DTI NEGROS ORIENTAL - SIDLAKANG NEGROS SHOWROOM |  | NOTED BY:    |  | MA. SUSANAS, CORTES  | DATE: | SHEET NO.<br><b>S-11</b> |
| SHEET CONTENT: CONSTRUCTION DRAWINGS AND PERSPECTIVE   |  | DESIGNED BY: ID: SHERILYN AGAS, PID                            |  | APPROVED BY: |  | MARIA RITA O. MATUTE | DATE: |                          |
| DETAILED BY: ID: SHERILYN AGAS, PID   |  | REVISIONS:                                                     |  | NOTE:        |  |                      |       |                          |
|   |  |                                                                |  |              |  |                      |       |                          |




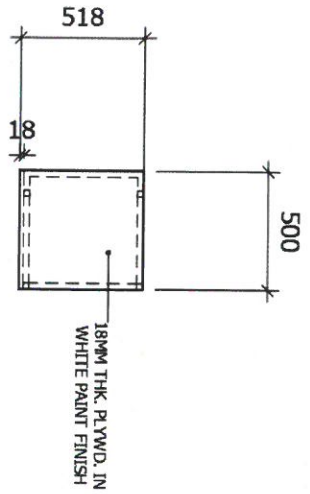


**1 TOP VIEW**  
S-12 SCALE: 1:30M



**PERSPECTIVE**

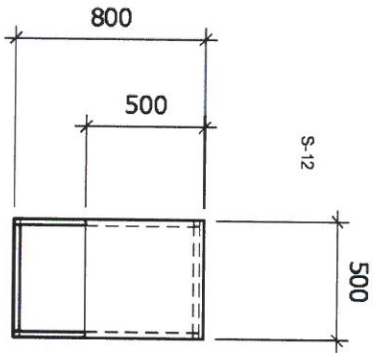

**2 FRONT VIEW**  
S-12 SCALE: 1:30M

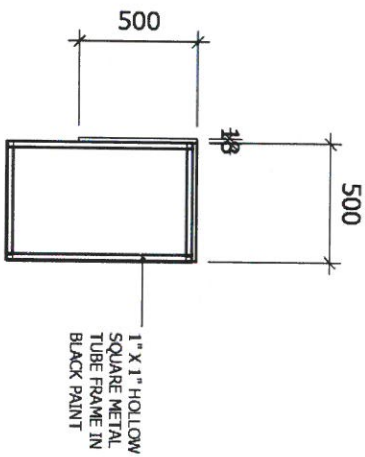


**3 RIGHT SIDE VIEW**  
S-12 SCALE: 1:30M

**NOTE:**

1. USE SEMI-GLOSS WHITE PAINT FINISH.
2. USE PANTONE 486 U FOR PEACH PAINT FINISH.
3. USE PANTONE 7719 U FOR TEAL PAINT FINISH.
4. USE MATTE BLACK FINISH FOR ALL METAL FRAMES.
5. DIMENSIONS IN MM.




|                 |                                                |  |  |  |
|-----------------|------------------------------------------------|--|--|--|
| PROJECT TITLE:  | DTINEGROS ORIENTAL - SIDLAKANG NEGROS SHOWROOM |  |  |  |
| SHEET CONTENT:  | CONSTRUCTION DRAWINGS AND PERSPECTIVE          |  |  |  |
| DESIGNED BY:    | IDr. SHERILYN AGAS, PID                        |  |  |  |
| DATE:           |                                                |  |  |  |
| DETAILED BY:    | IDr. SHERILYN AGAS, PID                        |  |  |  |
| NOTED BY:       |                                                |  |  |  |
| APPROVED BY:    | MARIA RITA O. MATUTE                           |  |  |  |
| REVISIONS/NOTE: |                                                |  |  |  |
| DATE:           |                                                |  |  |  |
| SHEET NO.       | S-12                                           |  |  |  |

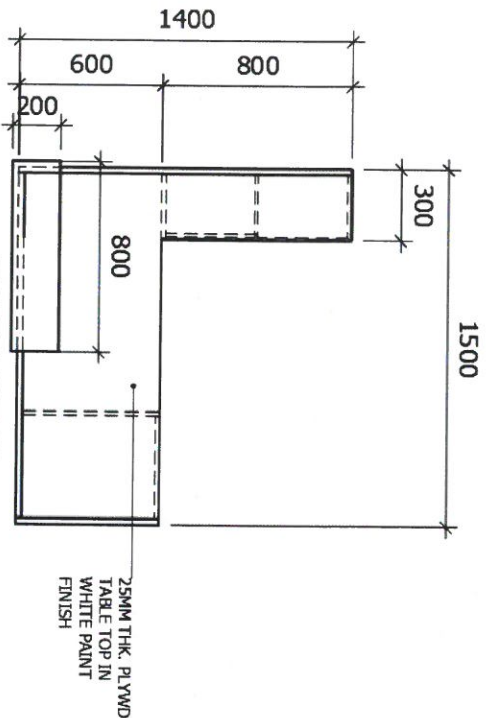


**TOP VIEW**

S-13 SCALE: 1:30M

- NOTE:**
1. USE SEMI-GLOSS WHITE PAINT FINISH.
  2. USE PANTONE 486 U FOR PEACH PAINT FINISH.
  3. USE PANTONE 7719 U FOR TEAL PAINT FINISH.
  4. DIMENSIONS IN MM.

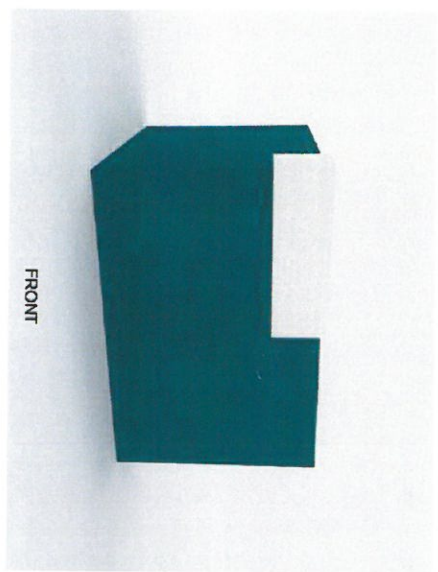


FRONT

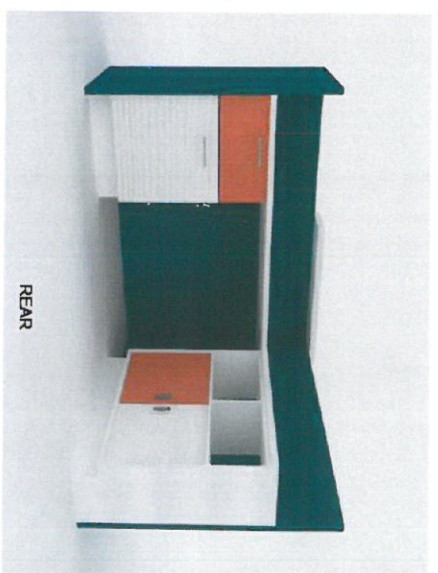


REAR

**PERSPECTIVE**

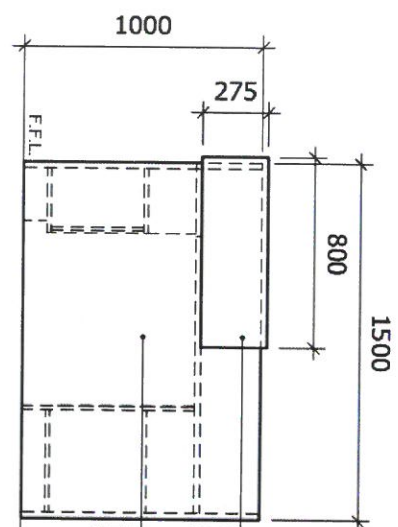


**FRONT VIEW**

S-13 SCALE: 1:30M

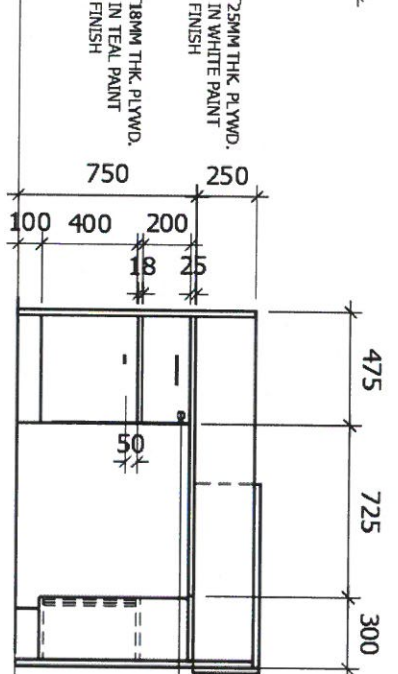

**REAR VIEW**

S-13 SCALE: 1:30M

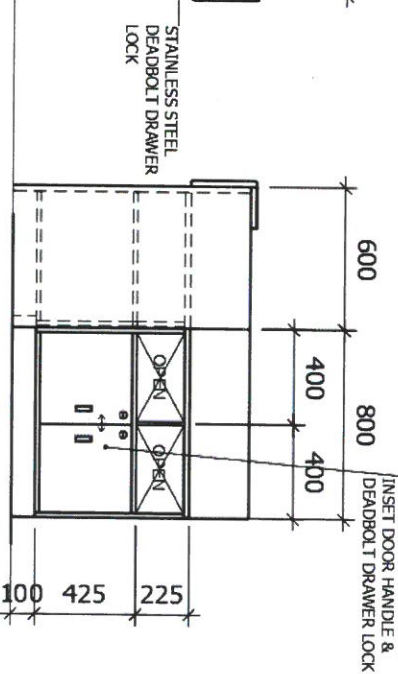


**RIGHT SIDE VIEW**

S-13 SCALE: 1:30M




|                 |                                                |  |  |  |
|-----------------|------------------------------------------------|--|--|--|
| PROJECT TITLE:  | DTI NEGROS ORIENTAL - SIDAKANG NEGROS SHOWROOM |  |  |  |
| SHEET CONTENT:  | CONSTRUCTION DRAWINGS AND PERSPECTIVE          |  |  |  |
| DESIGNED BY:    | ID: SHERILYN AGAS, PID                         |  |  |  |
| DETAILED BY:    | ID: SHERILYN AGAS, PID                         |  |  |  |
| NOTED BY:       | MA SUSANA S. CORTES                            |  |  |  |
| APPROVED BY:    | MARIA RITA O. MATUTE                           |  |  |  |
| REVISIONS/NOTE: |                                                |  |  |  |
| DATE:           |                                                |  |  |  |


S-13

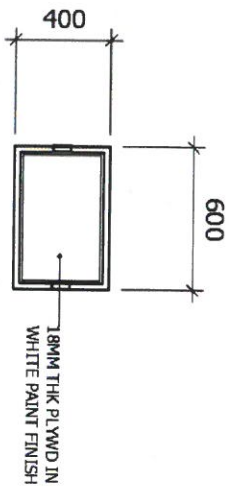

1 TOP VIEW  
S-14 SCALE: 1:30M

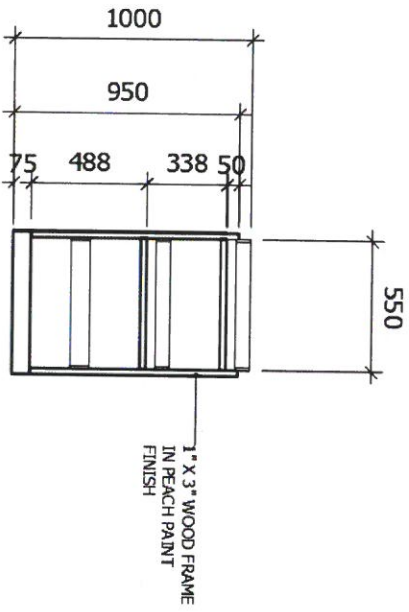


2 FRONT VIEW  
S-14 SCALE: 1:30M

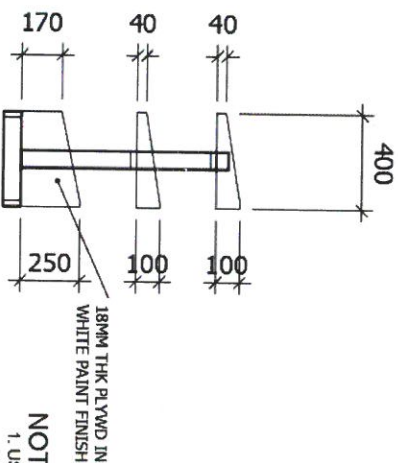

3 RIGHT SIDE VIEW  
S-14 SCALE: 1:30M

PERSPECTIVE

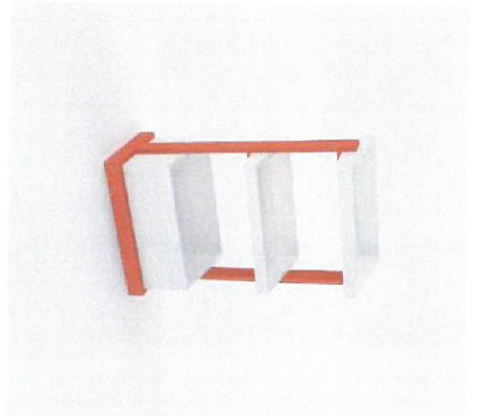

- NOTE:
1. USE SEMI-GLOSS WHITE PAINT FINISH.
  2. USE PANTONE 486 U FOR PEACH PAINT FINISH.
  3. USE PANTONE 719 U FOR TEAL PAINT FINISH.
  4. USE MATTIE BLACK FINISH FOR ALL METAL FRAMES.
  5. DIMENSIONS IN MM.



|                 |                                                |  |  |  |           |
|-----------------|------------------------------------------------|--|--|--|-----------|
| PROJECT TITLE:  | DTINEGROS ORIENTAL - SIDLAKANG NEGROS SHOWROOM |  |  |  | SHEET NO. |
| SHEET CONTENT:  | CONSTRUCTION DRAWINGS AND PERSPECTIVE          |  |  |  |           |
| DESIGNED BY:    | IDr. SHERILYN AGAS, PID                        |  |  |  |           |
| DETAILED BY:    | IDr. SHERILYN AGAS, PID                        |  |  |  |           |
| NOTED BY:       |                                                |  |  |  |           |
| APPROVED BY:    | MA SUSANAS, CORTES                             |  |  |  |           |
| REVISIONS/NOTE: | MARIA RITA O MATUTE                            |  |  |  |           |
| DATE:           |                                                |  |  |  |           |
| DATE:           |                                                |  |  |  |           |

S-14